
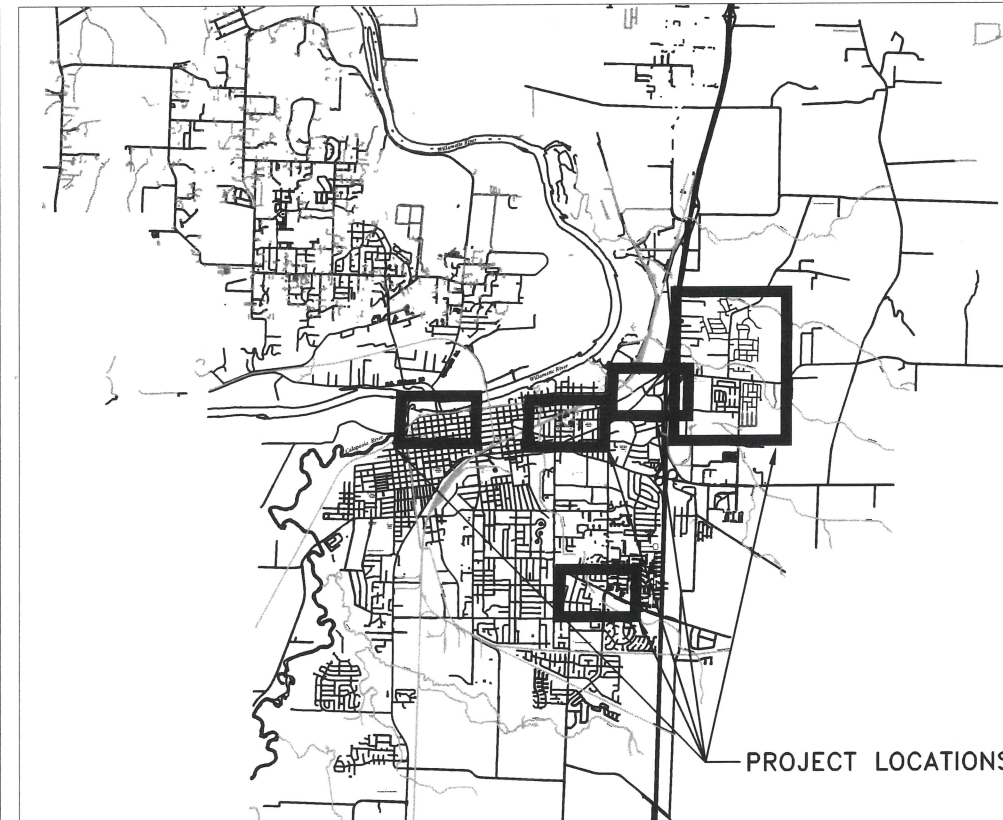


CITY OF ALBANY

ST-24-04, 2024 SLURRY SEALS

Vicinity Map
Not to Scale

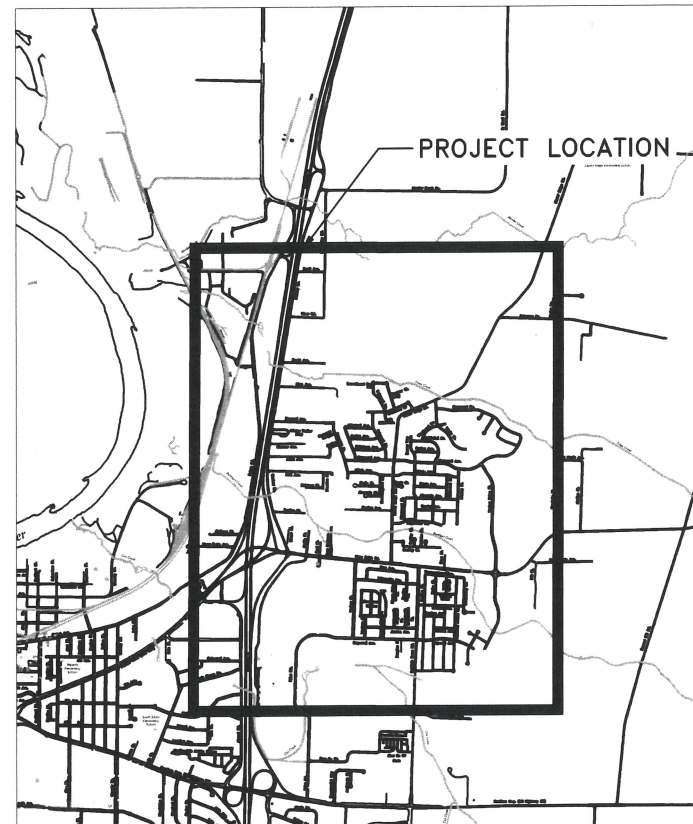

SHEET INDEX

SHEET NO. 1,	COVER & GENERAL NOTES
SHEET NO. 2-3,	SLURRY SEAL STREET MAP
SHEET NO. 4-8,	SLURRY SEAL PARKING LOT MAP
SHEET NO. 9-10,	STREET STRIPING PLAN
SHEET NO. 11-15,	PARKING LOT STRIPING PLAN
SHEET NO. 16,	DETAILS

DESIGNED: A. MONACO
DRAWN: A. MONACO
CHECKED: C. CERKLEWSKI
DATE: 3/5/2024

REVISIONS

NO:	BY:

PUBLIC WORKS DEPARTMENT
ENGINEERING SERVICES



ST-24-04, 2024 SLURRY SEALS

GENERAL NOTES

- ALL CONSTRUCTION SHALL CONFORM TO THE CITY OF ALBANY STANDARD CONSTRUCTION SPECIFICATIONS AND ASSOCIATED STANDARD DRAWINGS. THE CURRENT VERSION OF THE CITY OF ALBANY STANDARD CONSTRUCTION SPECIFICATIONS CAN BE FOUND ON THE CITY'S WEBSITE AT WWW.CITYOFALBANY.NET.
- UTILITIES SHOWN ARE FOR REFERENCE ONLY. FOR A FIELD LOCATE, CALL THE UTILITIES NOTIFICATIONS CENTER AT 1-800-332-2344.
- OPERATING ACCESS FOR CITY MAINTENANCE PERSONNEL TO EXISTING AND NEW WATER VALVES AND MANHOLES SHALL BE CONTINUOUSLY MAINTAINED BY THE CONTRACTOR DURING ALL CONSTRUCTION ACTIVITIES.
- CONTRACTOR SHALL VERIFY ALL EXISTING PIPE ELEVATIONS, PIPE DIAMETERS, AND PIPE MATERIALS AT CONNECTION AND ABANDONMENT LOCATIONS PRIOR TO CONSTRUCTION. ANY DISCREPANCIES SHALL BE REPORTED TO ENGINEER PRIOR TO BEGINNING WORK.
- ATTENTION: OREGON LAW REQUIRES YOU TO FOLLOW RULES ADOPTED BY THE OREGON UTILITY NOTIFICATION CENTER. THOSE RULES ARE SET FORTH IN OAR 952-001-0010 THROUGH OAR 952-001-0090. YOU MAY OBTAIN COPIES OF THE RULES BY CALLING THE CENTER. (NOTE: THE TELEPHONE NUMBER FOR THE OREGON UTILITY NOTIFICATION CENTER IS (503) 232-1987).
- CONTRACTOR SHALL BE RESPONSIBLE FOR PROPER INSTALLATION AND MAINTENANCE OF ALL EROSION PREVENTION SEDIMENT CONTROL (EPSC) MEASURES IN ACCORDANCE WITH LOCAL, STATE, AND FEDERAL REGULATIONS UNTIL ALL CONSTRUCTION IS COMPLETED AND APPROVED BY THE CITY OF ALBANY, AND VEGETATION/LANDSCAPING IS ESTABLISHED. FOR GUIDANCE, REFER TO THE CITY OF ALBANY EPSC MANUAL WHICH CAN BE FOUND AT www.cityofalbany.net.
- AGGREGATE SHALL BE STOCKPILED AT A SINGLE LOCATION OBTAINED BY THE CONTRACTOR. THE AGGREGATE WILL BE TESTED AND ACCEPTED BY THE CITY AT THE STOCKPILE SITE. SEE SPECIAL PROVISIONS.




EXPIRATION DATE: 12/31/2025

SHEET NO. 1 OF 17


PROJECT NO: ST-24-04

FILE: BASE.DWG


NOTES:
 1. CONTRACTOR SHALL NOT SCHEDULE STREETS TO BE SLURRY SEALED THE DAY THEY ARE SCHEDULED FOR TRASH PICK UP.

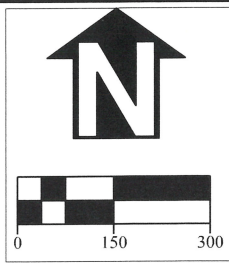


DESIGNED: A. MONACO	REVISIONS
DRAWN: A. MONACO	NO: --
CHECKED: C. CERKLEWSKI	BY: --
DATE: 3/5/2024	DATE: --

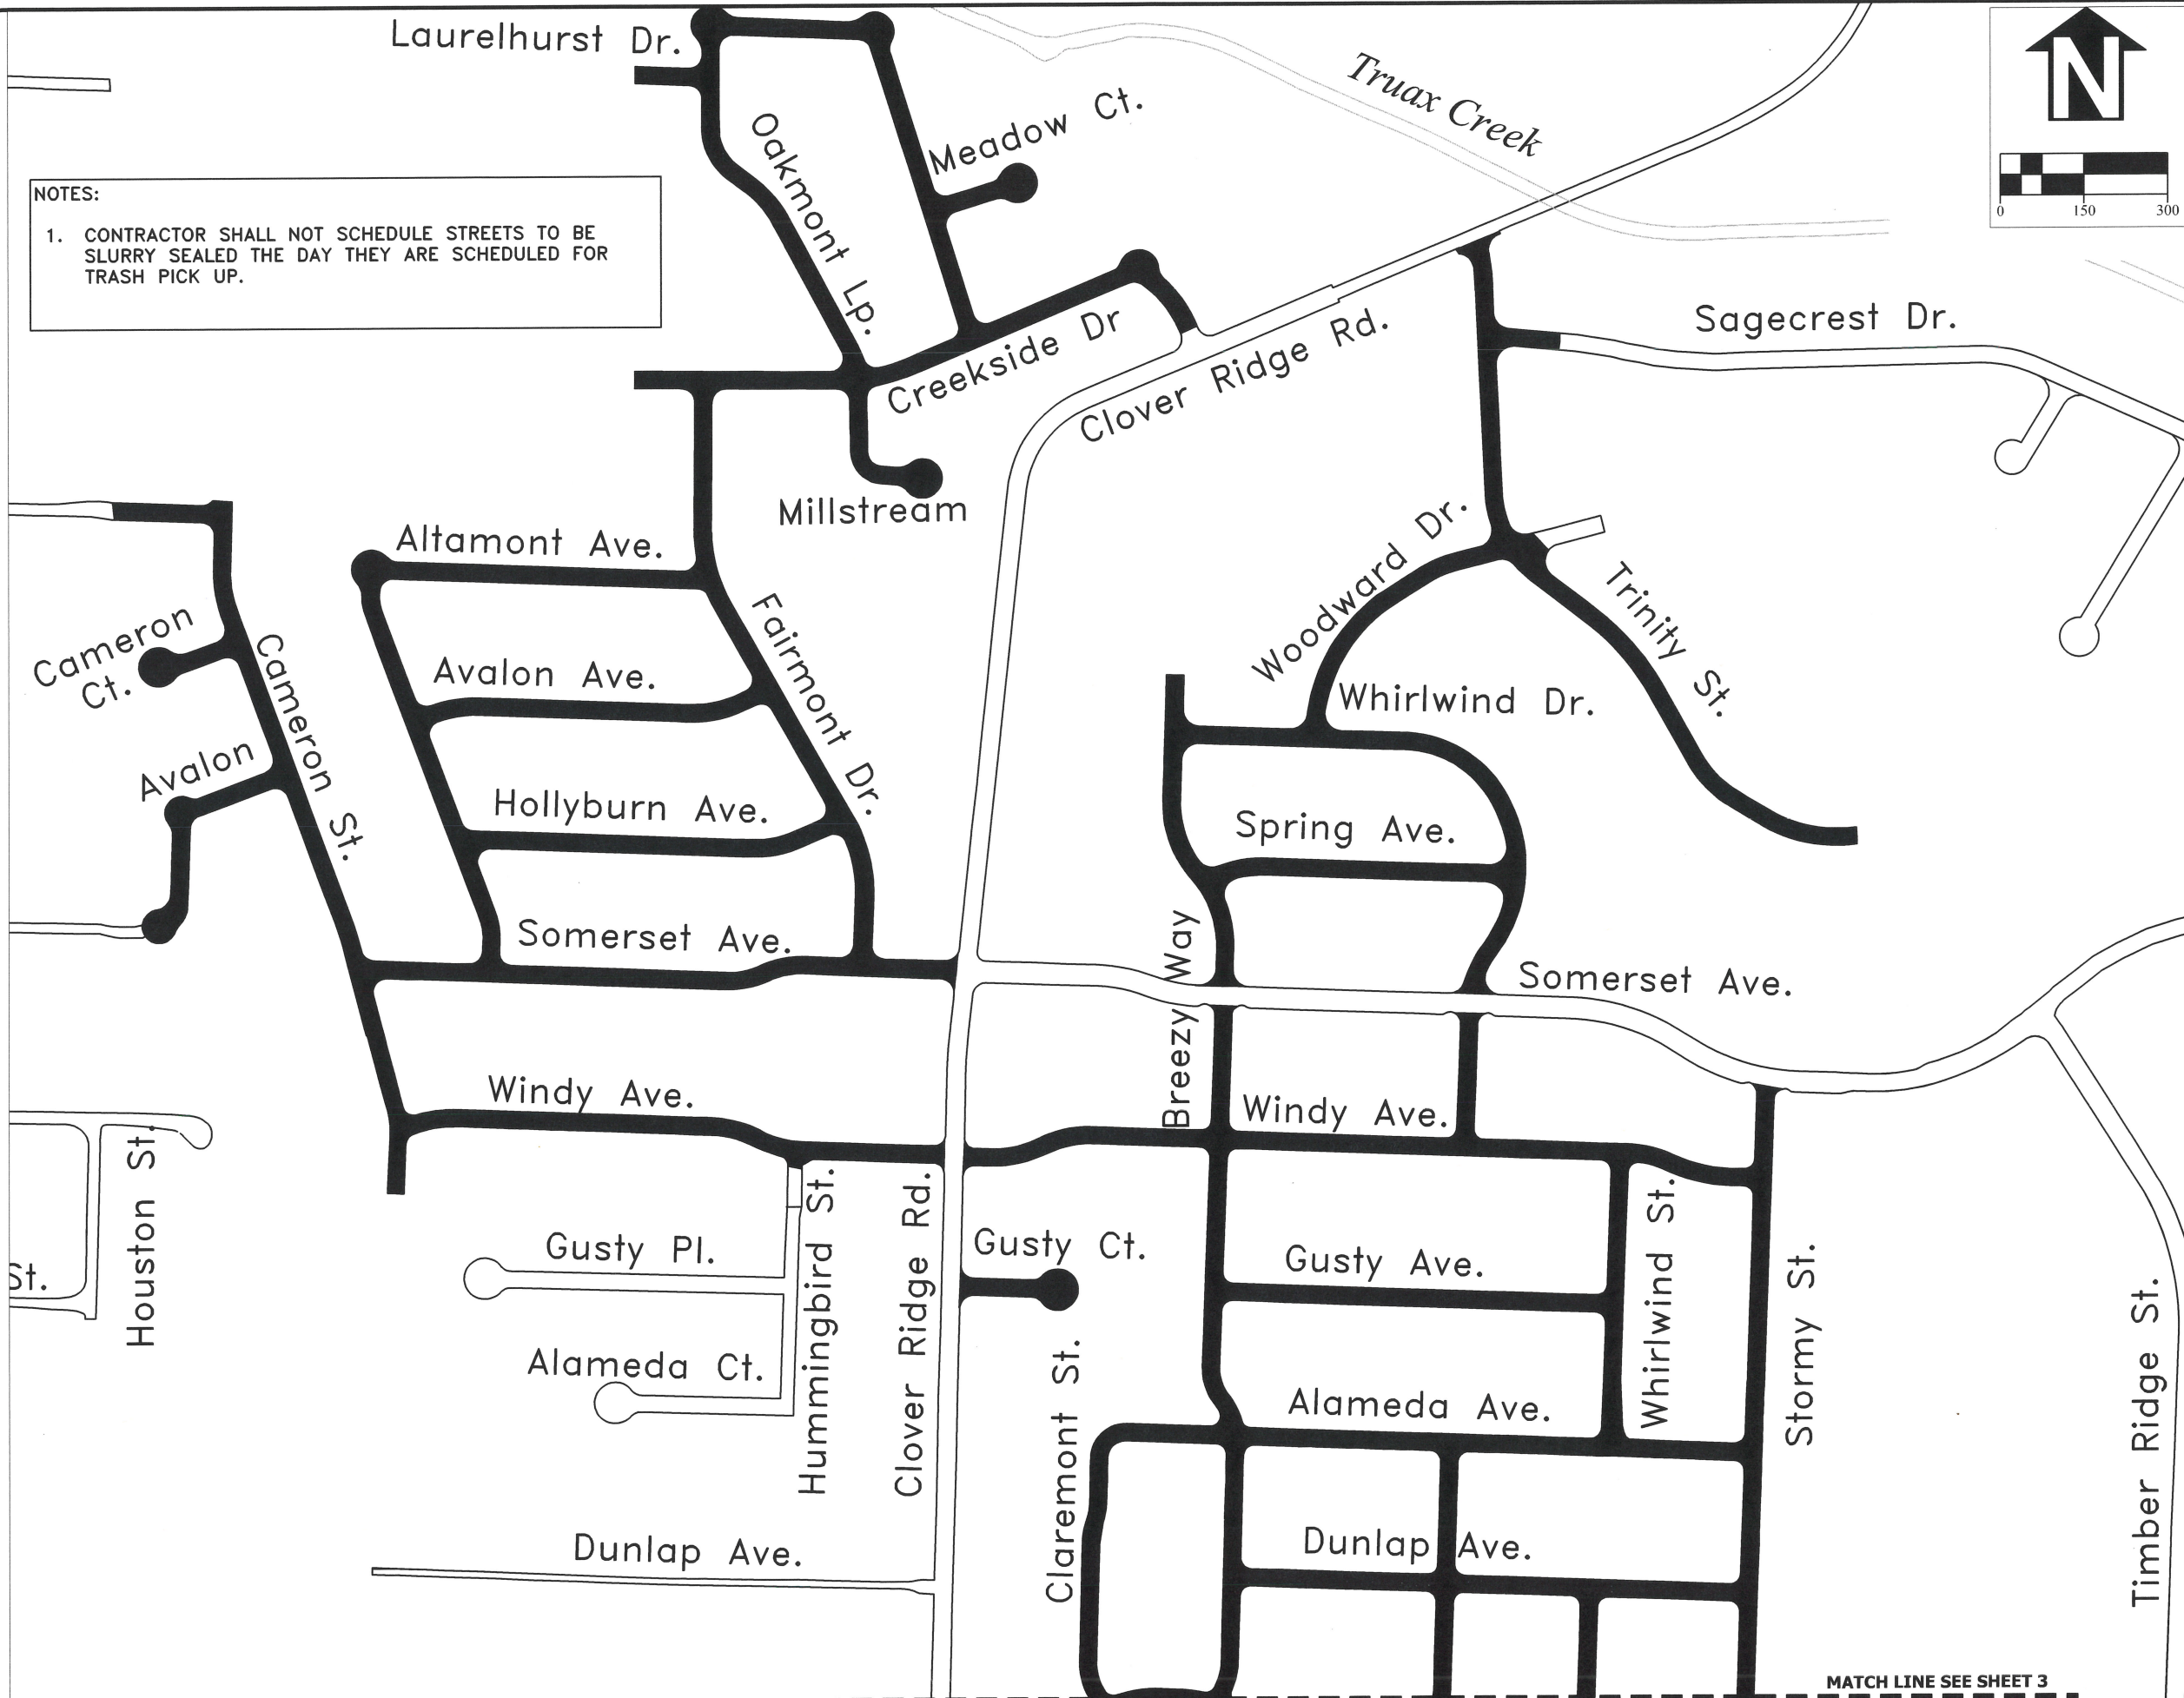

**PUBLIC WORKS DEPARTMENT
ENGINEERING SERVICES**



**ST-24-04, 2024 SLURRY SEALS
SLURRY SEALS**



EXPIRATION DATE: 12/31/2025



SHEET NO. 2 OF 17

PROJECT NO: ST-24-04

FILE: BASE.DWG

MATCH LINE SEE SHEET 3

MATCH LINE SEE SHEET 2

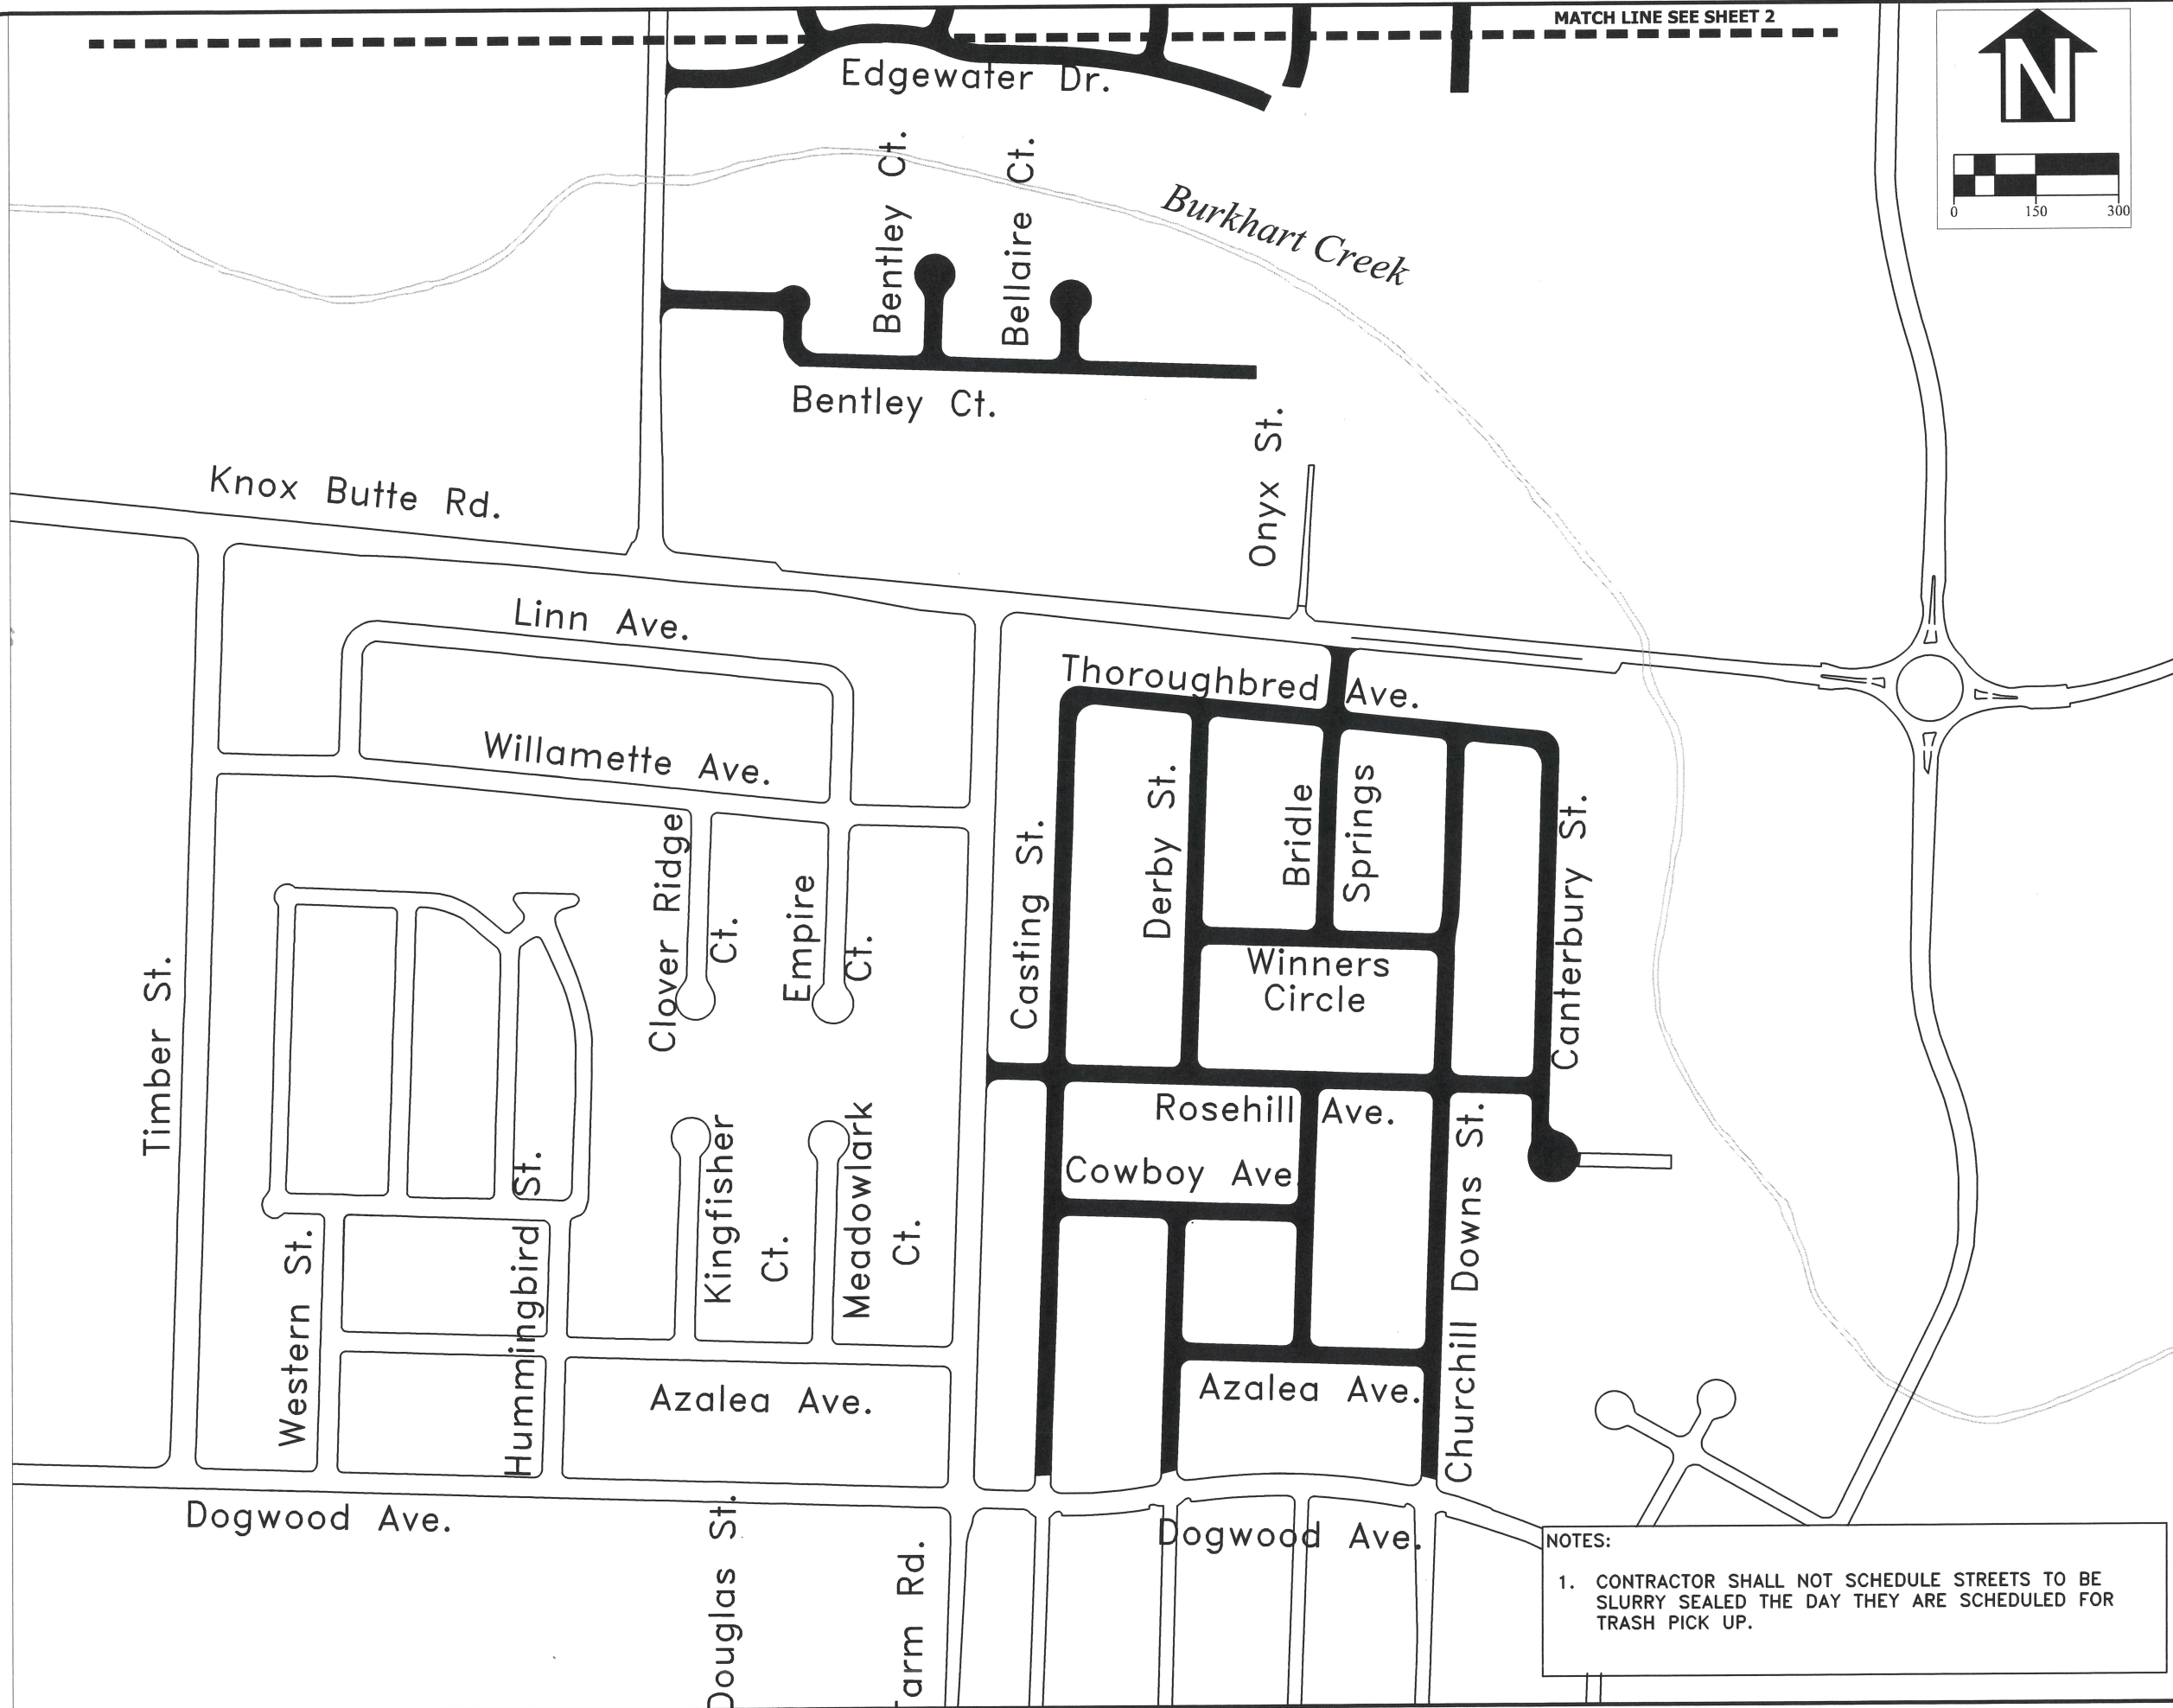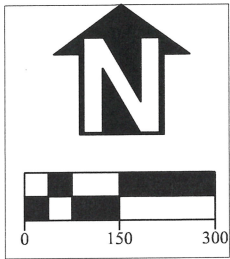

DESIGNED: A. MONACO	REVISIONS
DRAWN: A. MONACO	NO: --
CHECKED: C. CERKLEWSKI	BY: --
DATE: 3/5/2024	NO: --
	BY: --
	NO: --
	BY: --
	NO: --
	BY: --

**PUBLIC WORKS DEPARTMENT
ENGINEERING SERVICES**

**ST-24-04, 2024 SLURRY SEALS
SLURRY SEALS**




NOTES:

- CONTRACTOR SHALL NOT SCHEDULE STREETS TO BE SLURRY SEALED THE DAY THEY ARE SCHEDULED FOR TRASH PICK UP.

EXPIRATION DATE: 12/31/2025
SHEET NO. 3 OF 17
PROJECT NO: ST-24-04
FILE: BASE.DWG



SLURRY SEAL PARKING LOT.
LIMITS AS SHOWN AND AS MARKED
IN FIELD BY THE ENGINEER.

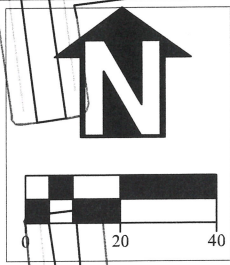

DESIGNED: A. MONACO
DRAWN: A. MONACO
CHECKED: C. CERKLEWSKI
DATE: 3/5/2024

REVISIONS	
NO.	BY:

PUBLIC WORKS DEPARTMENT
ENGINEERING SERVICES




ST-24-04, 2024 SLURRY SEALS
RIVERFRONT COMMUNITY CENTER PARKING LOT




EXPIRATION DATE: 12/31/2025
SHEET NO. 4 OF 17
PROJECT NO: ST-24-04
FILE: BASE.DWG

GRAND PRAIRIE RD

TO WAVERLY DRIVE →

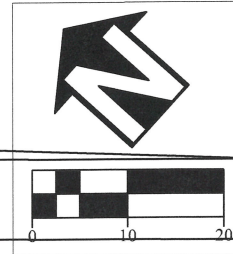

SLURRY SEAL PARKING LOT.
LIMITS AS SHOWN AND AS MARKED
IN FIELD BY THE ENGINEER.

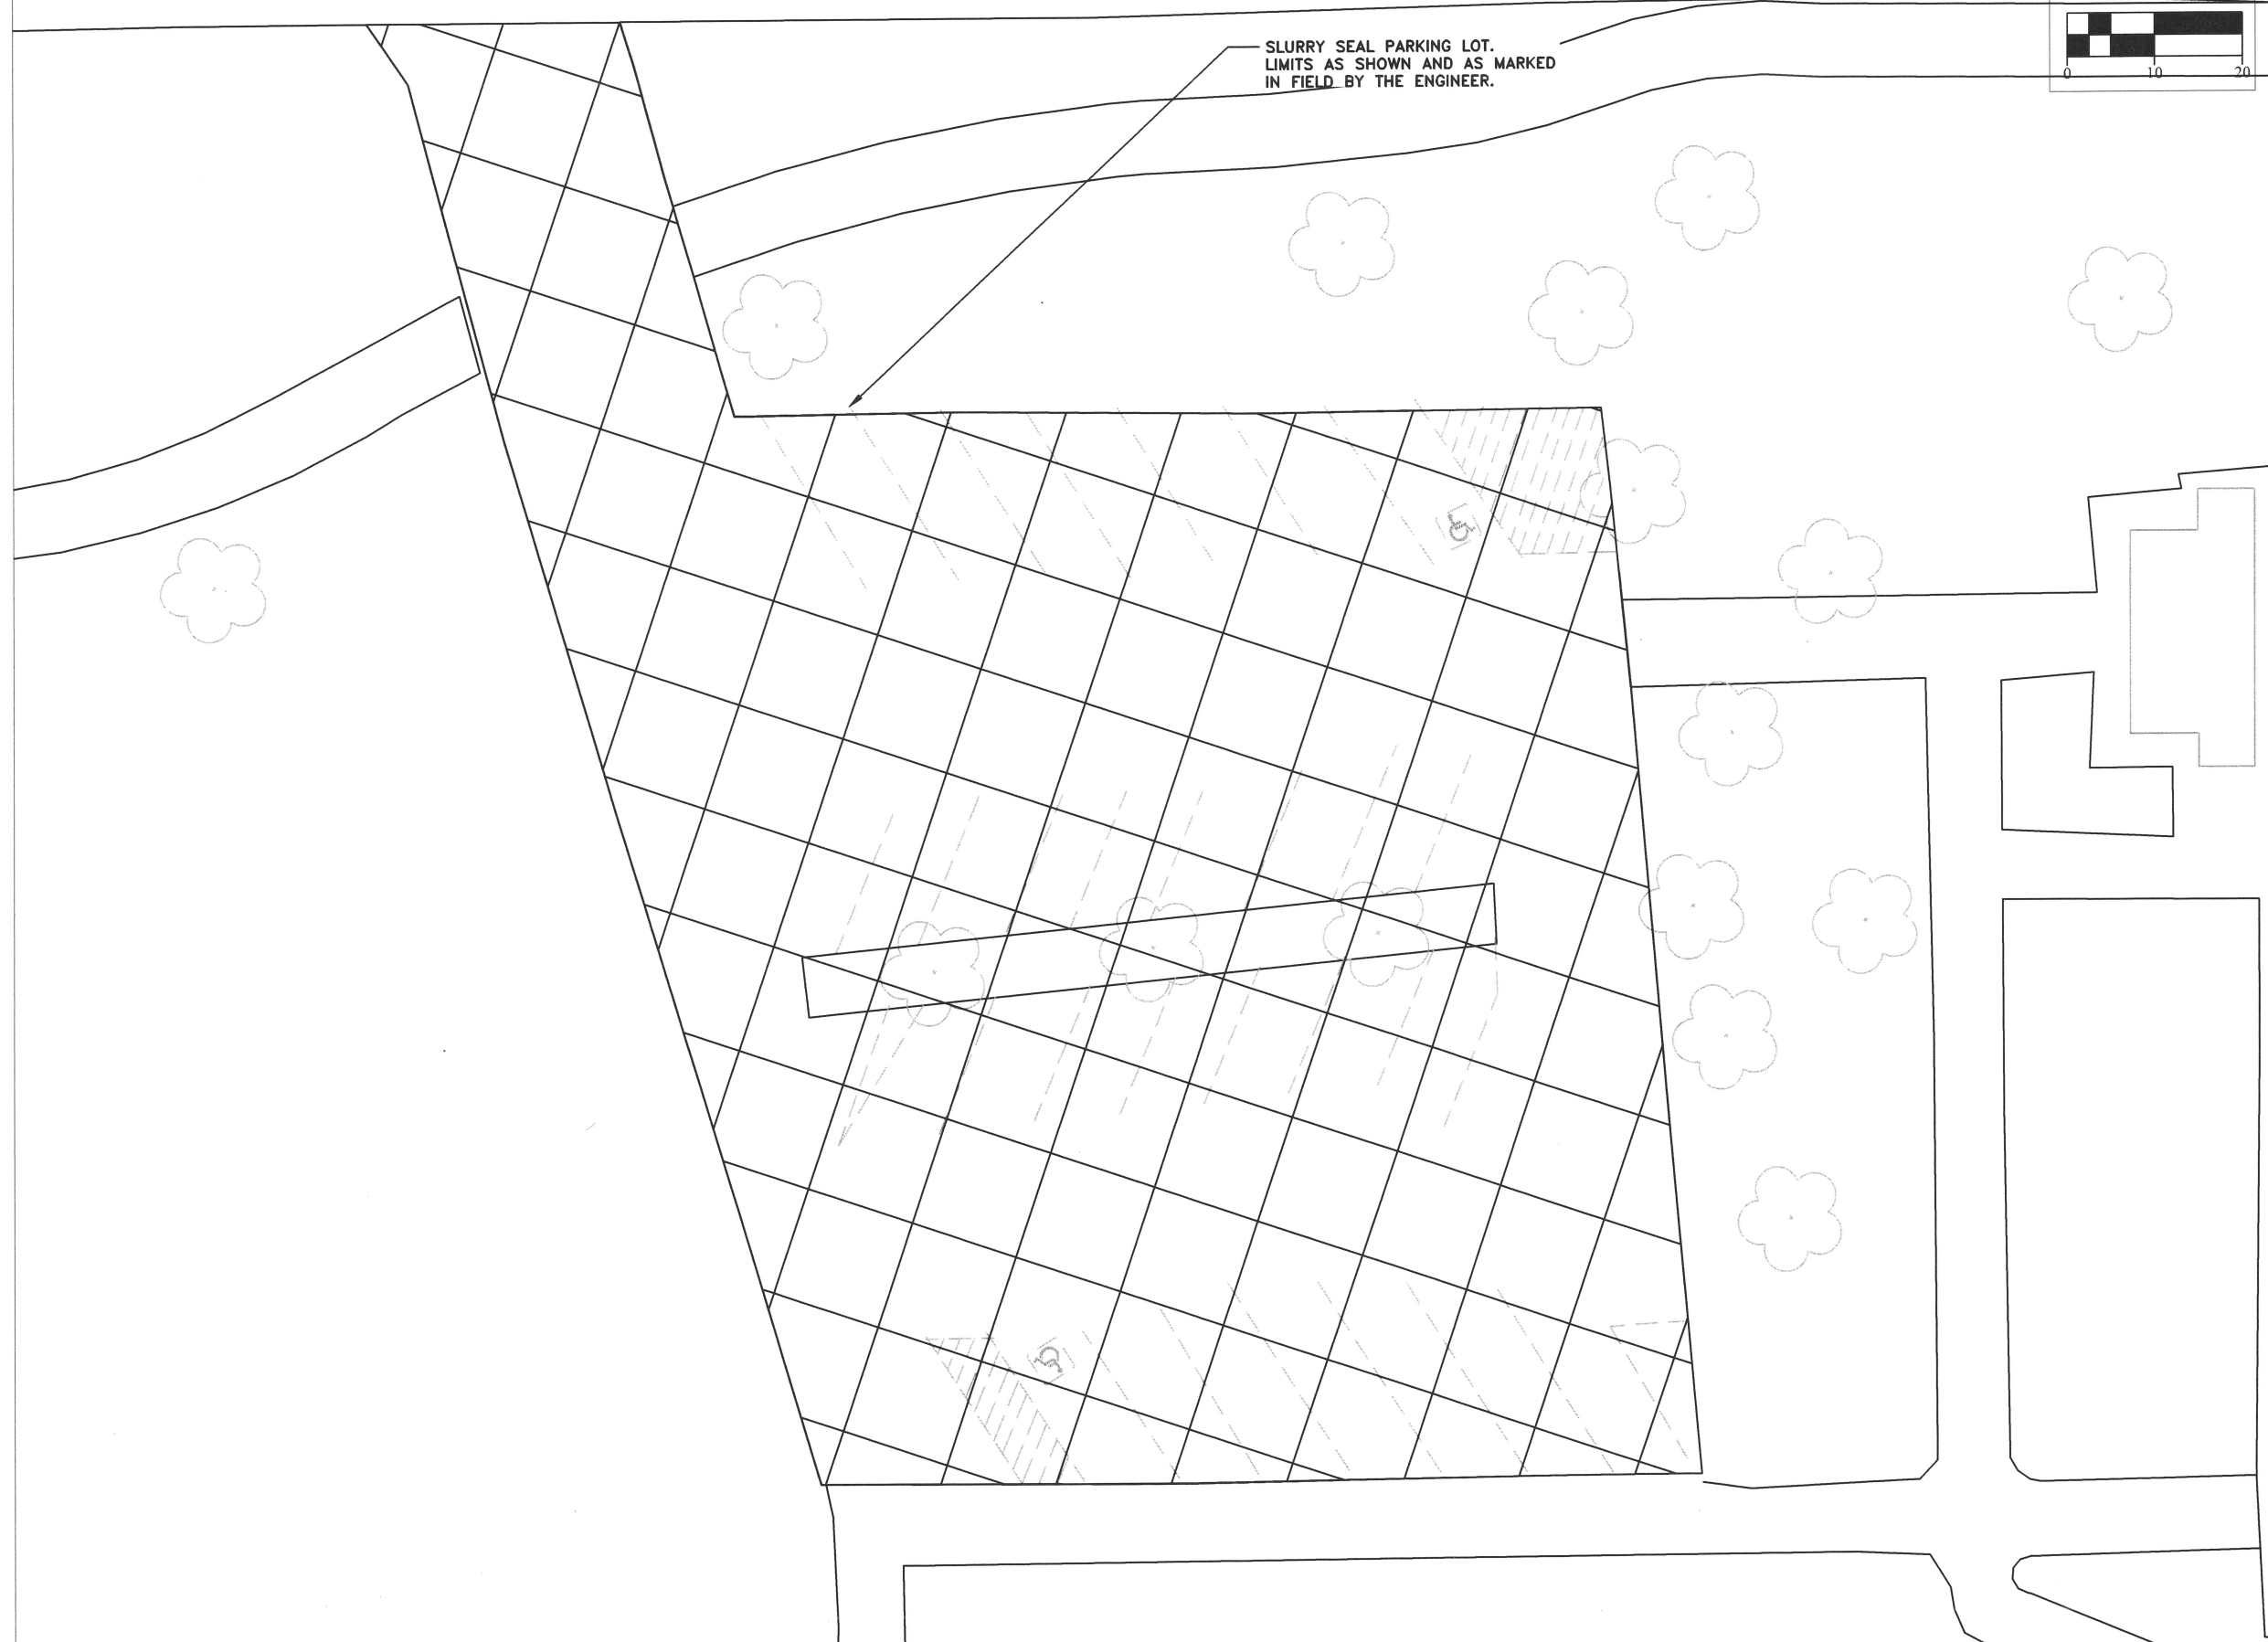

DESIGNED: A. MONACO	REVISIONS
DRAWN: A. MONACO	NO: --
CHECKED: C. CERKLEWSKI	BY: --
DATE: 3/5/2024	DATE: --
	NO: --
	BY: --
	DATE: --

PUBLIC WORKS DEPARTMENT
ENGINEERING SERVICES

ST-24-04, 2024 SLURRY SEALS
GRAND PRAIRIE PARK PARKING LOT





EXPIRATION DATE: 12/31/2025

SHEET NO. 5 OF 17


PROJECT NO: ST-24-04

FILE: BASE.DWG

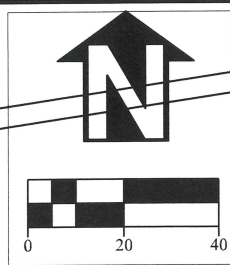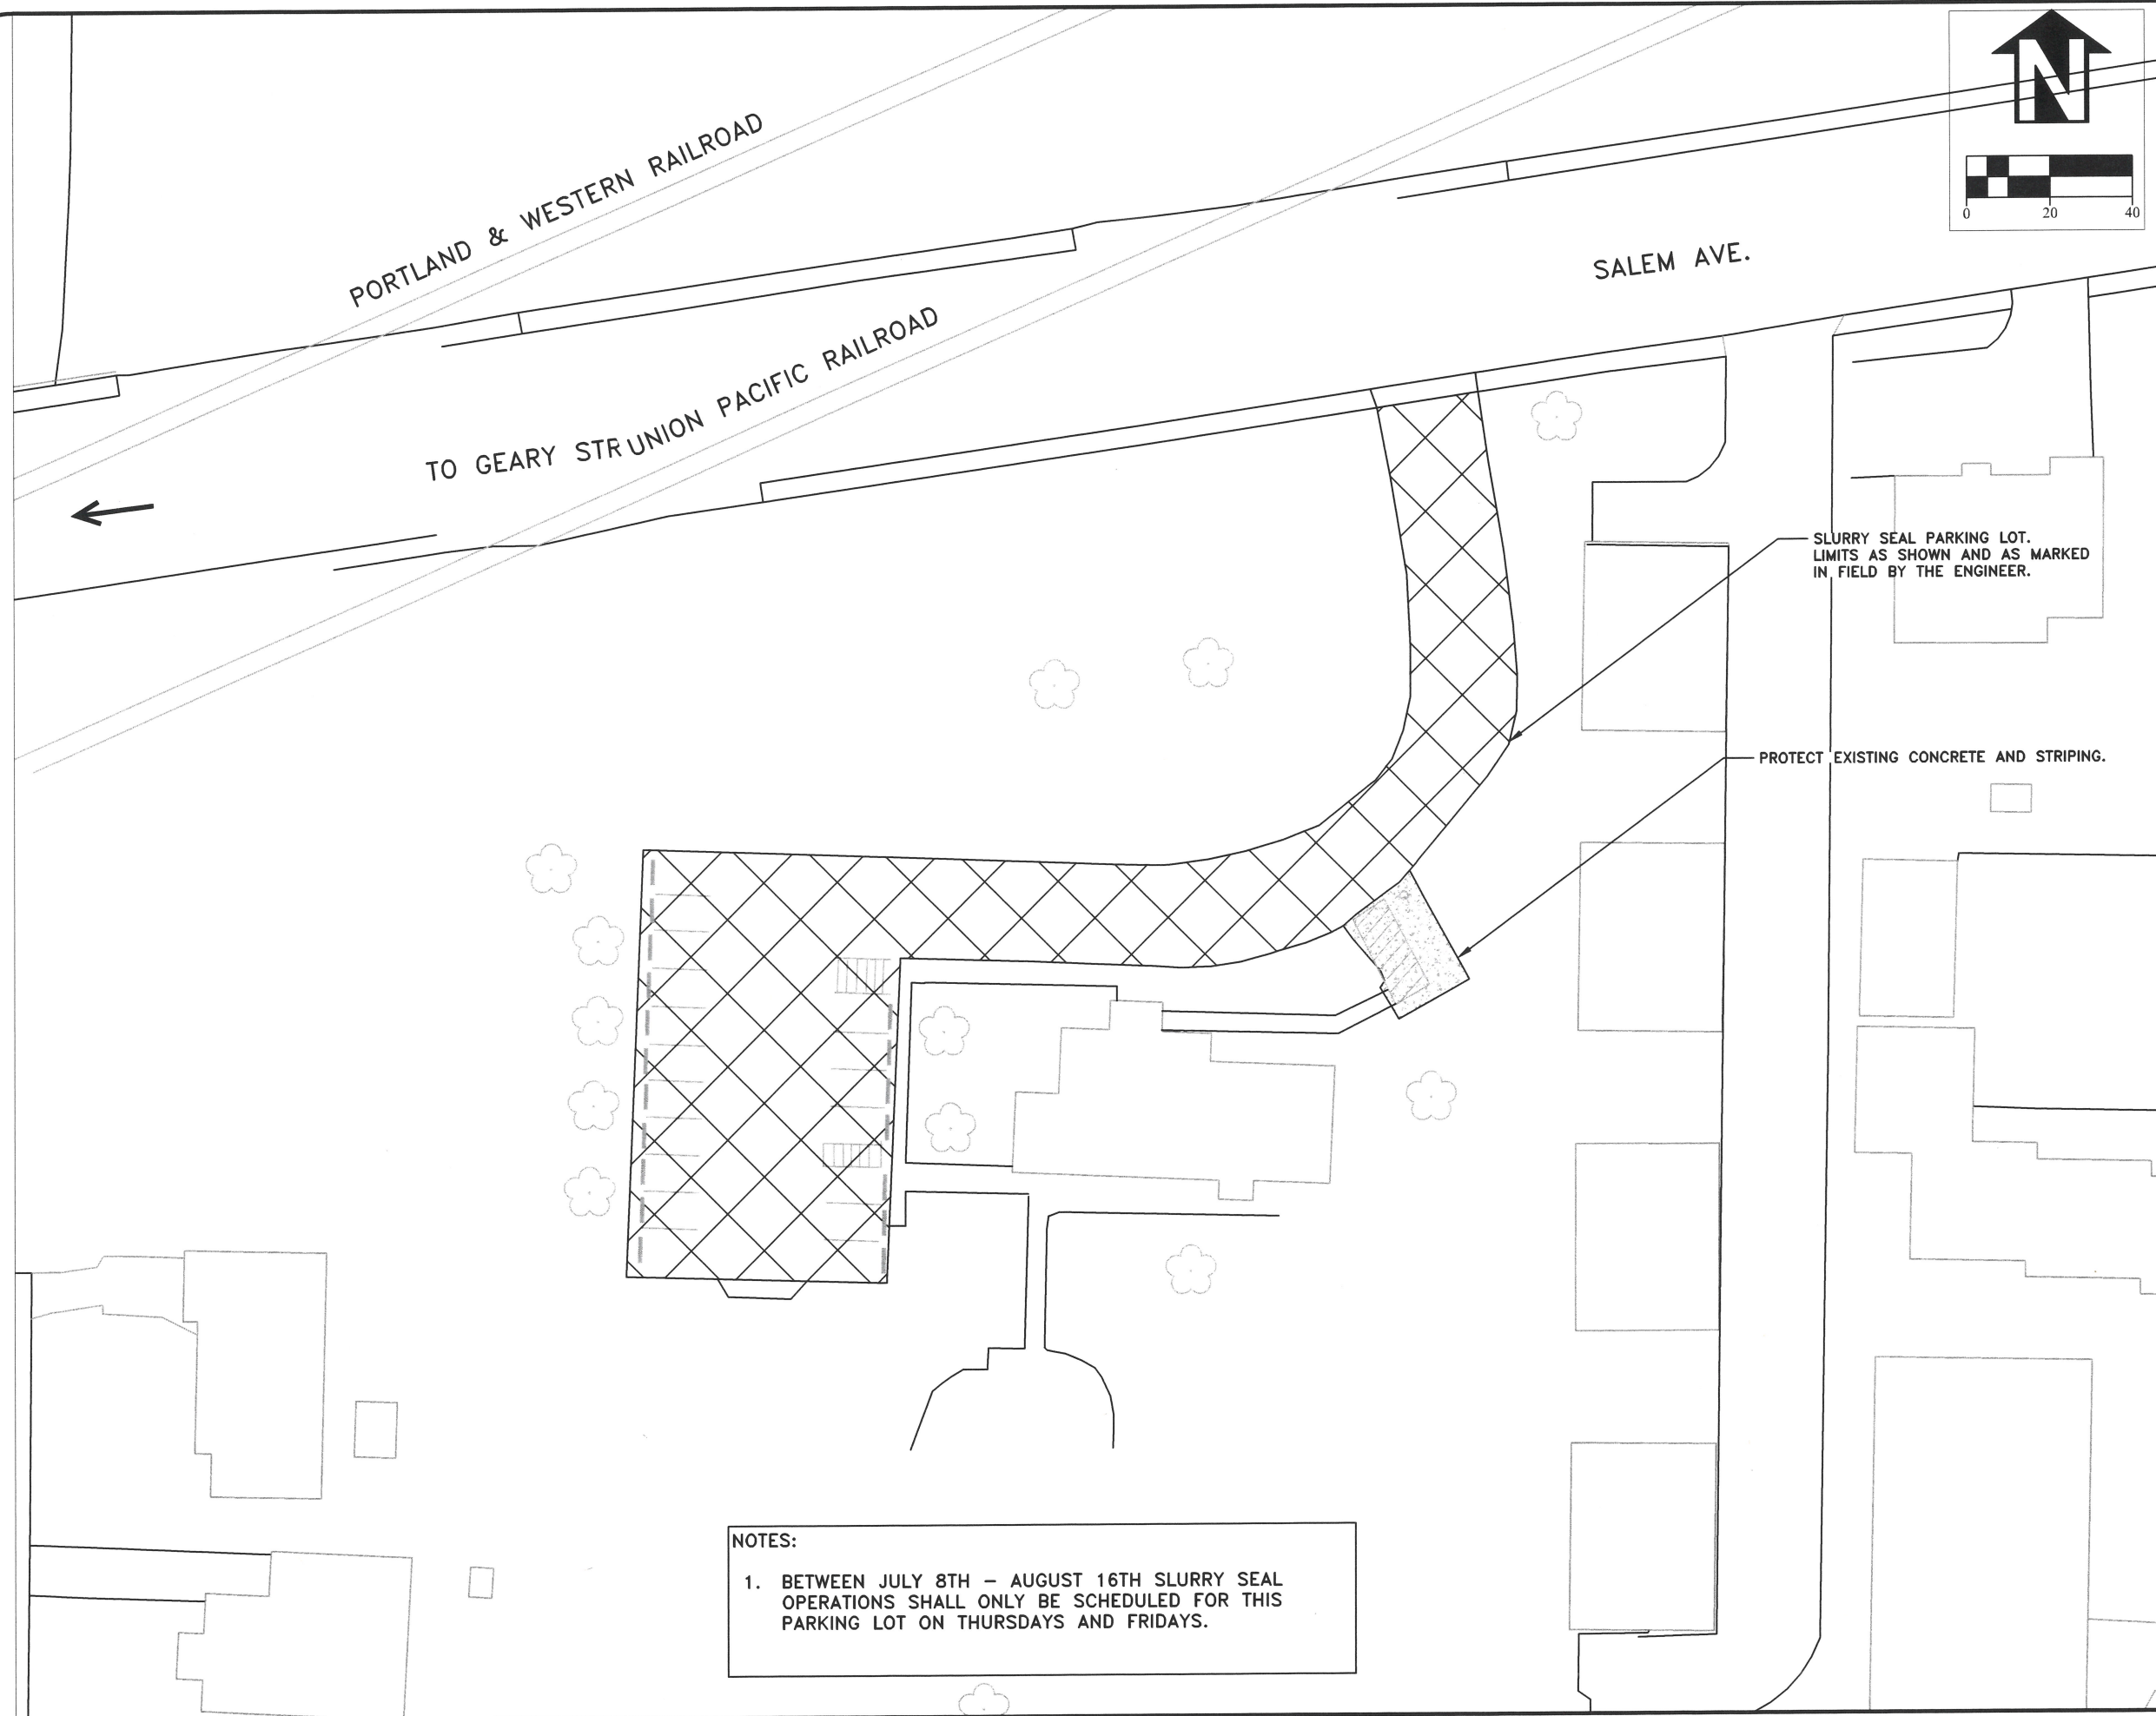

DESIGNED: A. MONACO	REVISIONS
DRAWN: A. MONACO	NO: --
CHECKED: C. CERKLEWSKI	BY: --
DATE: 3/5/2024	DATE: --

**PUBLIC WORKS DEPARTMENT
ENGINEERING SERVICES**

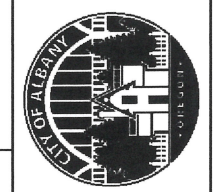


**ST-24-04, 2024 SLURRY SEALS
MAPLE LAWN PARKING LOT**




EXPIRATION DATE: 12/31/2025
SHEET NO. 6 OF 17
PROJECT NO: ST-24-04
FILE: BASE.DWG

NOTES:

1. BETWEEN JULY 8TH - AUGUST 16TH SLURRY SEAL OPERATIONS SHALL ONLY BE SCHEDULED FOR THIS PARKING LOT ON THURSDAYS AND FRIDAYS.

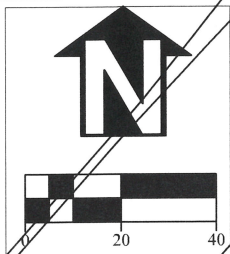

DESIGNED: A. MONACO	REVISIONS
DRAWN: A. MONACO	NO: ---
CHECKED: C. CERKLEWSKI	BY: ---
DATE: 3/5/2024	---

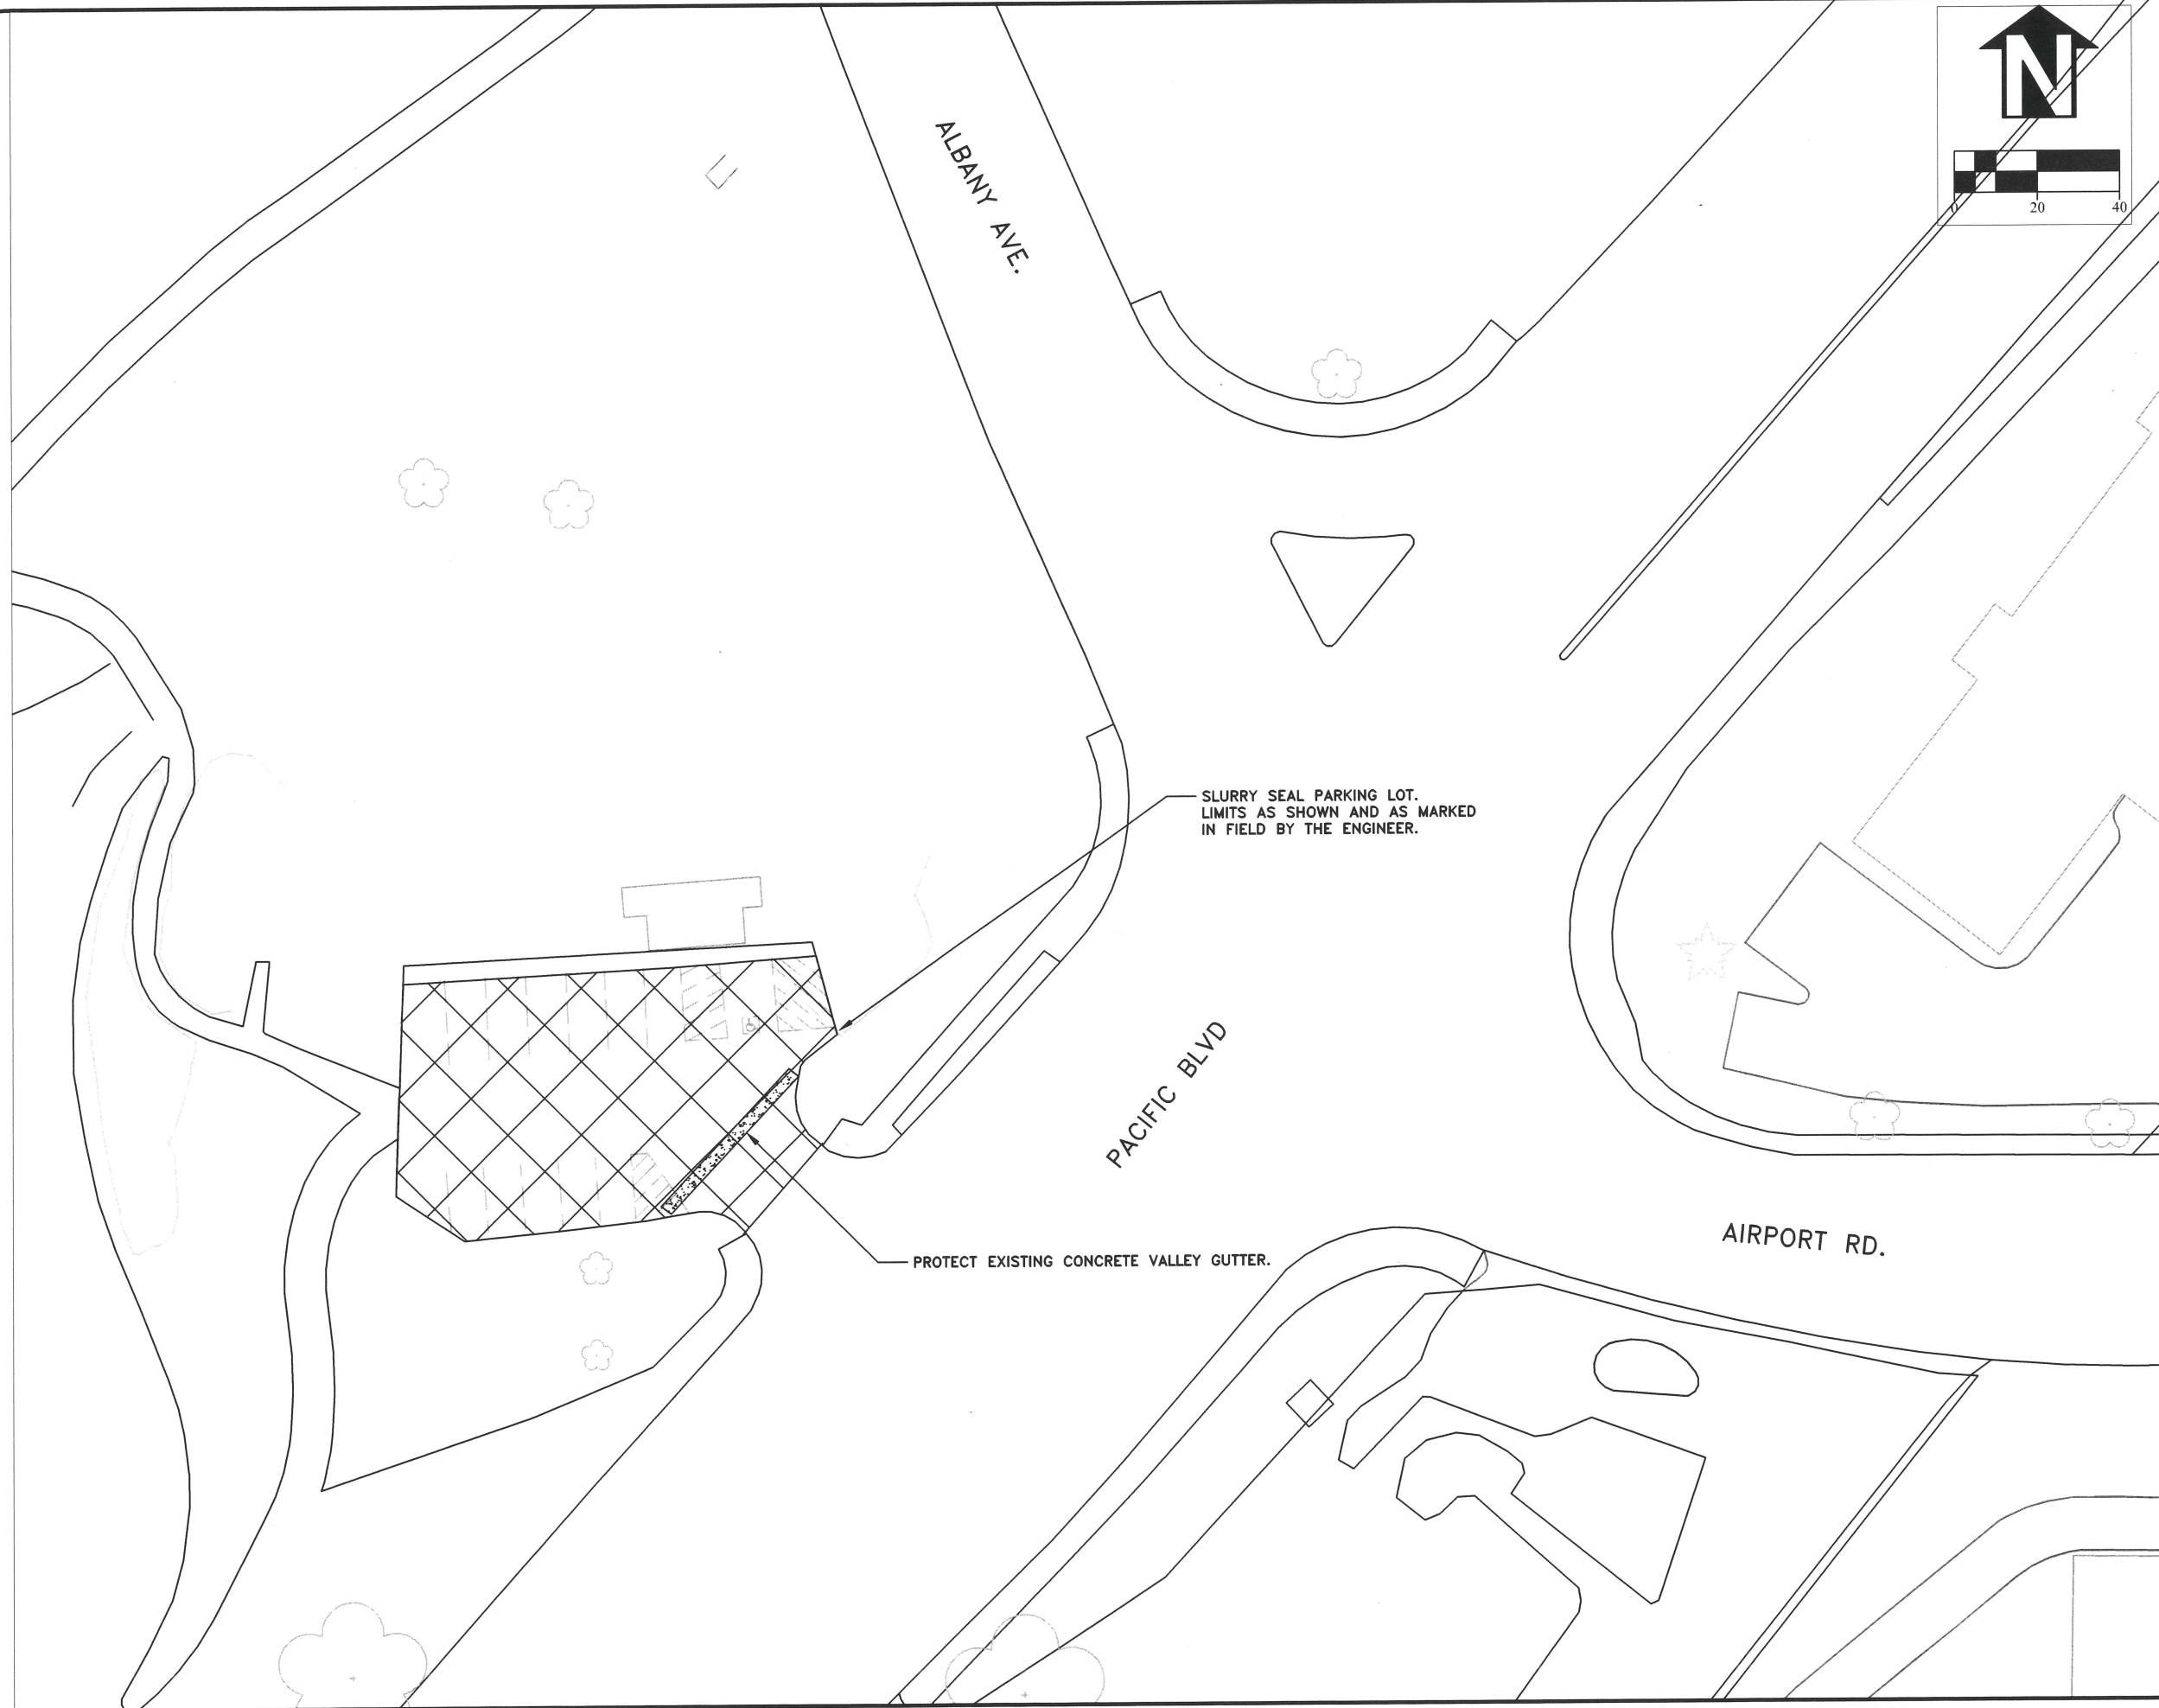

SLURRY SEAL PARKING LOT.
LIMITS AS SHOWN AND AS MARKED
IN FIELD BY THE ENGINEER.

PROTECT EXISTING CONCRETE VALLEY GUTTER.

**PUBLIC WORKS DEPARTMENT
ENGINEERING SERVICES**



**ST-24-04, 2024 SLURRY SEALS
WAVERLY PARK UPPER PARKING LOT**




EXPIRATION DATE: 12/31/2025


SHEET NO. 7 OF 17

PROJECT NO: ST-24-04

FILE: BASE.DWG

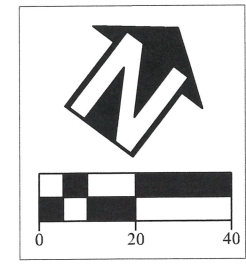

DESIGNED: A. MONACO	REVISIONS
DRAWN: A. MONACO	NO: ---
CHECKED: C. CERKLEWSKI	BY: ---
DATE: 3/5/2024	---
---	---
---	---
---	---
---	---
---	---

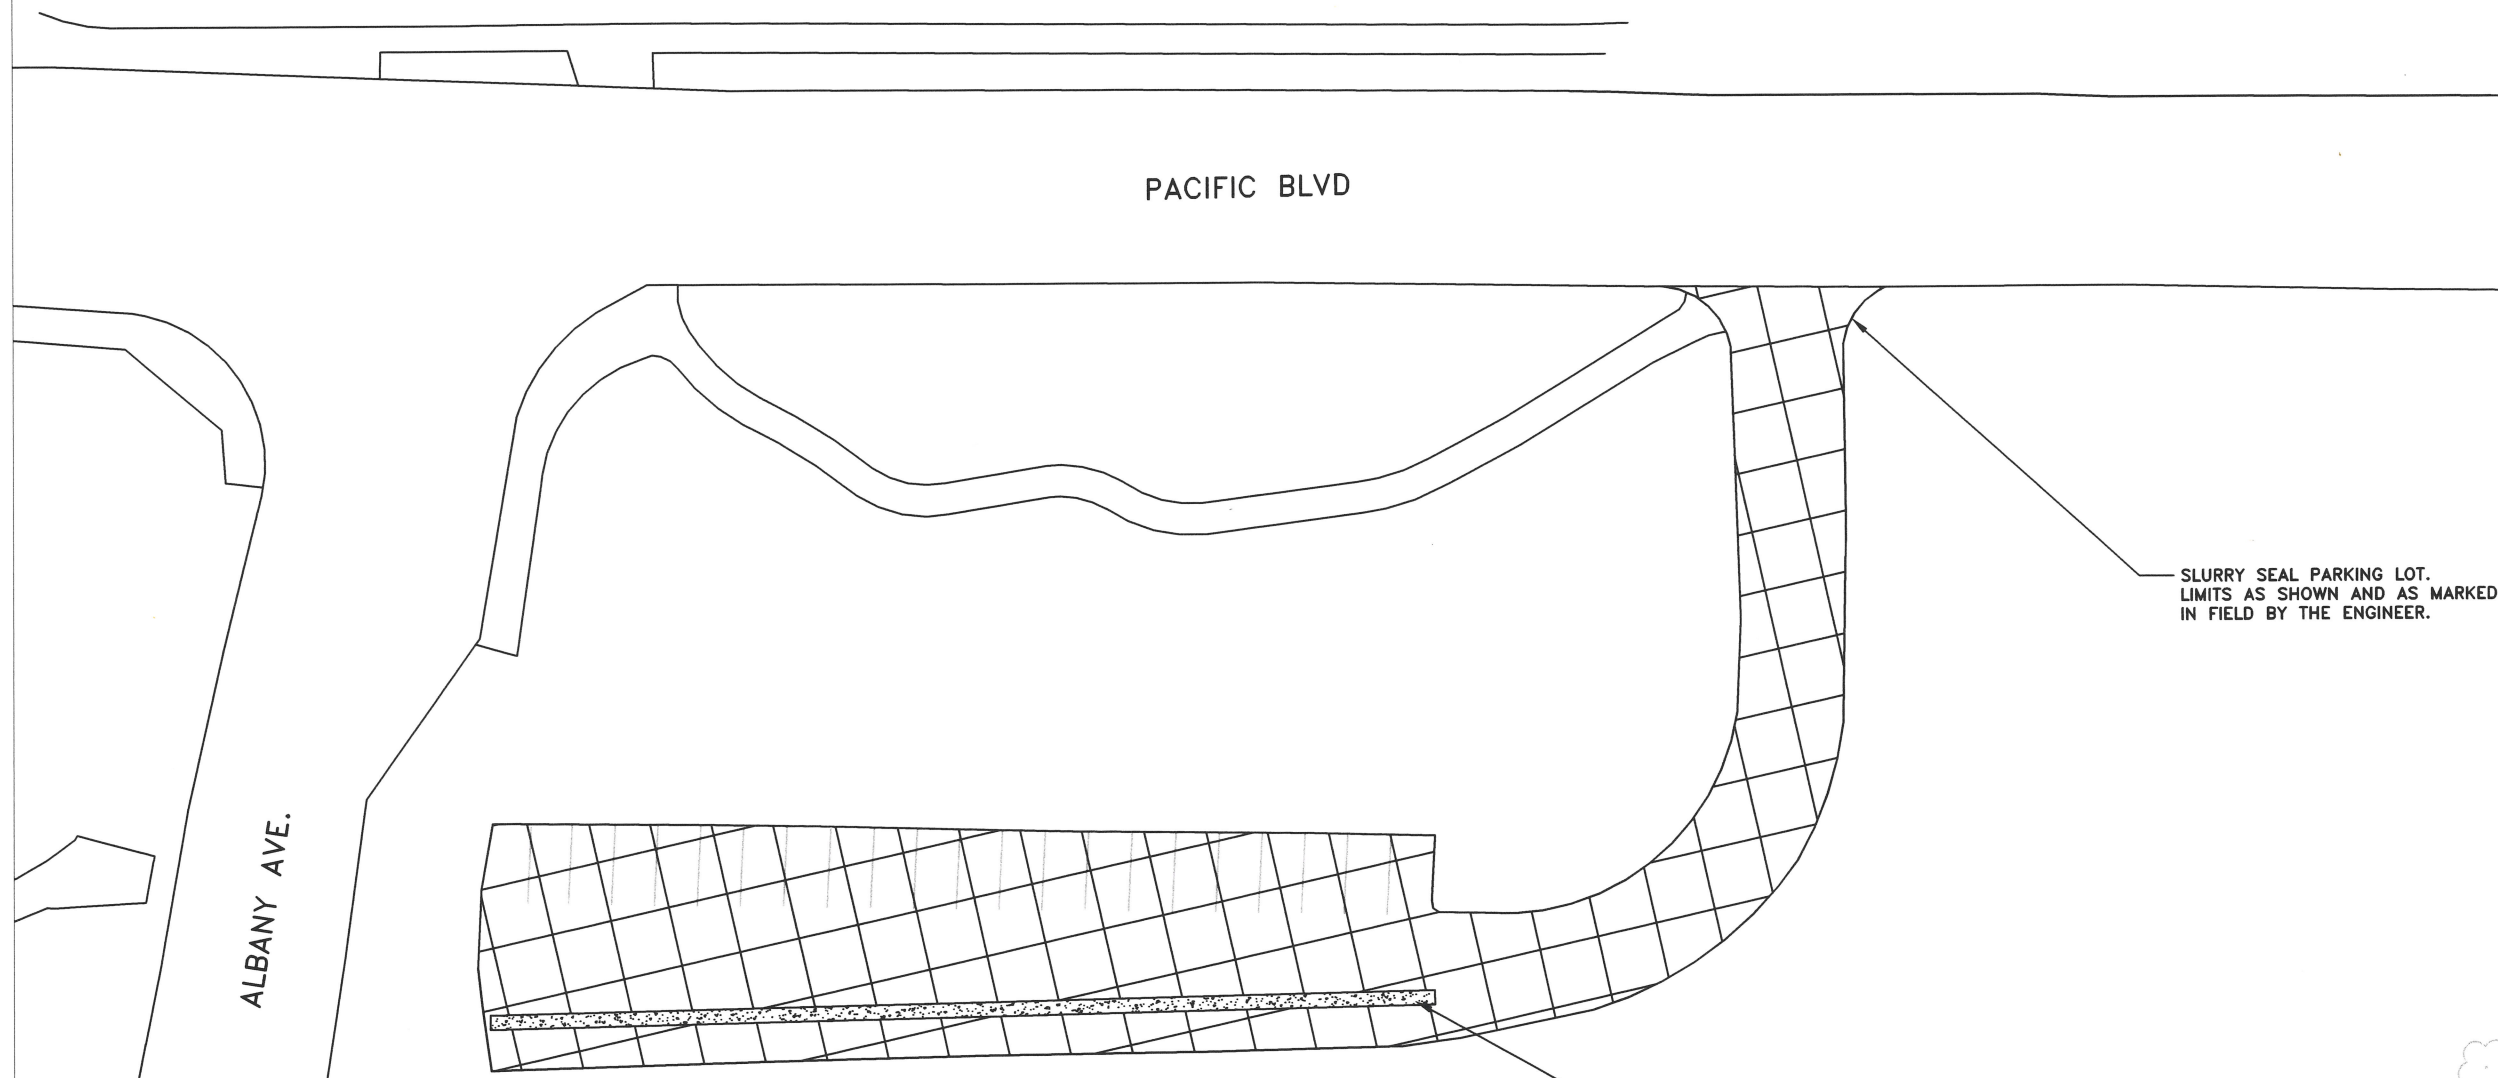

PACIFIC BLVD

ALBANY AVE.


SLURRY SEAL PARKING LOT.
LIMITS AS SHOWN AND AS MARKED
IN FIELD BY THE ENGINEER.

PROTECT EXISTING CONCRETE VALLEY GUTTER.

**PUBLIC WORKS DEPARTMENT
ENGINEERING SERVICES**



**ST-24-04, 2024 SLURRY SEALS
WAVERLY PARK LOWER PARKING LOT**

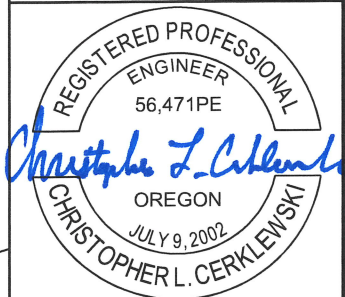

EXPIRATION DATE: 12/31/2025

SHEET NO. 8 OF 17


PROJECT NO: ST-24-04

FILE: BASE.DWG

an Ave.

Laurelhurst Dr.

INSTALL 12" BY 12' THERMOPLASTIC STOP BAR IN EXISTING HORIZONTAL LOCATION OR AS MARKED IN THE FIELD BY THE ENGINEER. (9 TYPICAL THIS SHEET)

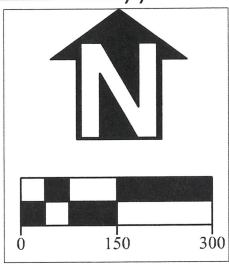

DESIGNED: A. MONACO	REVISIONS	NO:	BY:
DRAWN: A. MONACO			
CHECKED: C. CERKLEWSKI			
DATE: 3/5/2024			

INSTALL 12" THERMOPLASTIC CROSSWALK IN EXISTING HORIZONTAL LOCATION OR AS MARKED IN THE FIELD BY THE ENGINEER. (2 TYPICAL THIS SHEET)

Ave.

Trailer
rk

e.

Fairlane St.

Houston St.

Laurelhurst Dr.

Oakmont Lp.

Meadow Ct.

Truax Creek

Sagecrest Dr.

Cameron Ct.

Cameron St.

Altamont Ave.

Avalon Ave.

Millstream

Fairmont Dr.

Cloverside Dr.

Clover Ridge Rd.

Woodward Dr.

Whirlwind Dr.

Trinity St.

Avalon

Hollyburn Ave.

Somerset Ave.

Breezy Way

Spring Ave.

Somerset Ave.

Windy Ave.

Windy Ave.

Gusty Pl.

Alameda Ct.

Hummingbird St.

Clover Ridge Rd.

Gusty Ct.

Claremont St.

Gusty Ave.

Alameda Ave.

Whirlwind St.


Stormy St.

Dunlap Ave.


Dunlap Ave.

MATCH LINE SEE SHEET 10

PUBLIC WORKS DEPARTMENT
ENGINEERING SERVICES

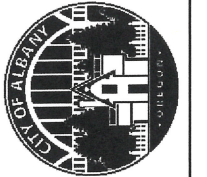

ST-24-04, 2024 SLURRY SEALS
STREET STRIPING

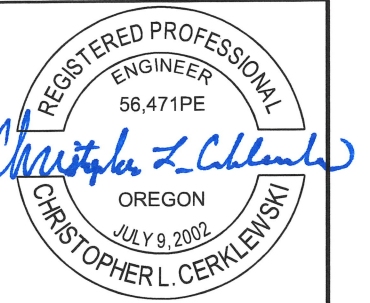

EXPIRATION DATE: 12/31/2025

SHEET NO. 9 OF 17



PROJECT NO: ST-24-04

FILE: BASE.DWG

MATCH LINE SEE SHEET 9

INSTALL 12" BY 12" THERMOPLASTIC STOP BAR IN EXISTING HORIZONTAL LOCATION OR AS MARKED IN THE FIELD BY THE ENGINEER. (9 TYPICAL THIS SHEET)

INSTALL 12" CROSSWALK IN EXISTING HORIZONTAL LOCATION OR AS MARKED IN THE FIELD BY THE ENGINEER. (1 TYPICAL THIS SHEET)

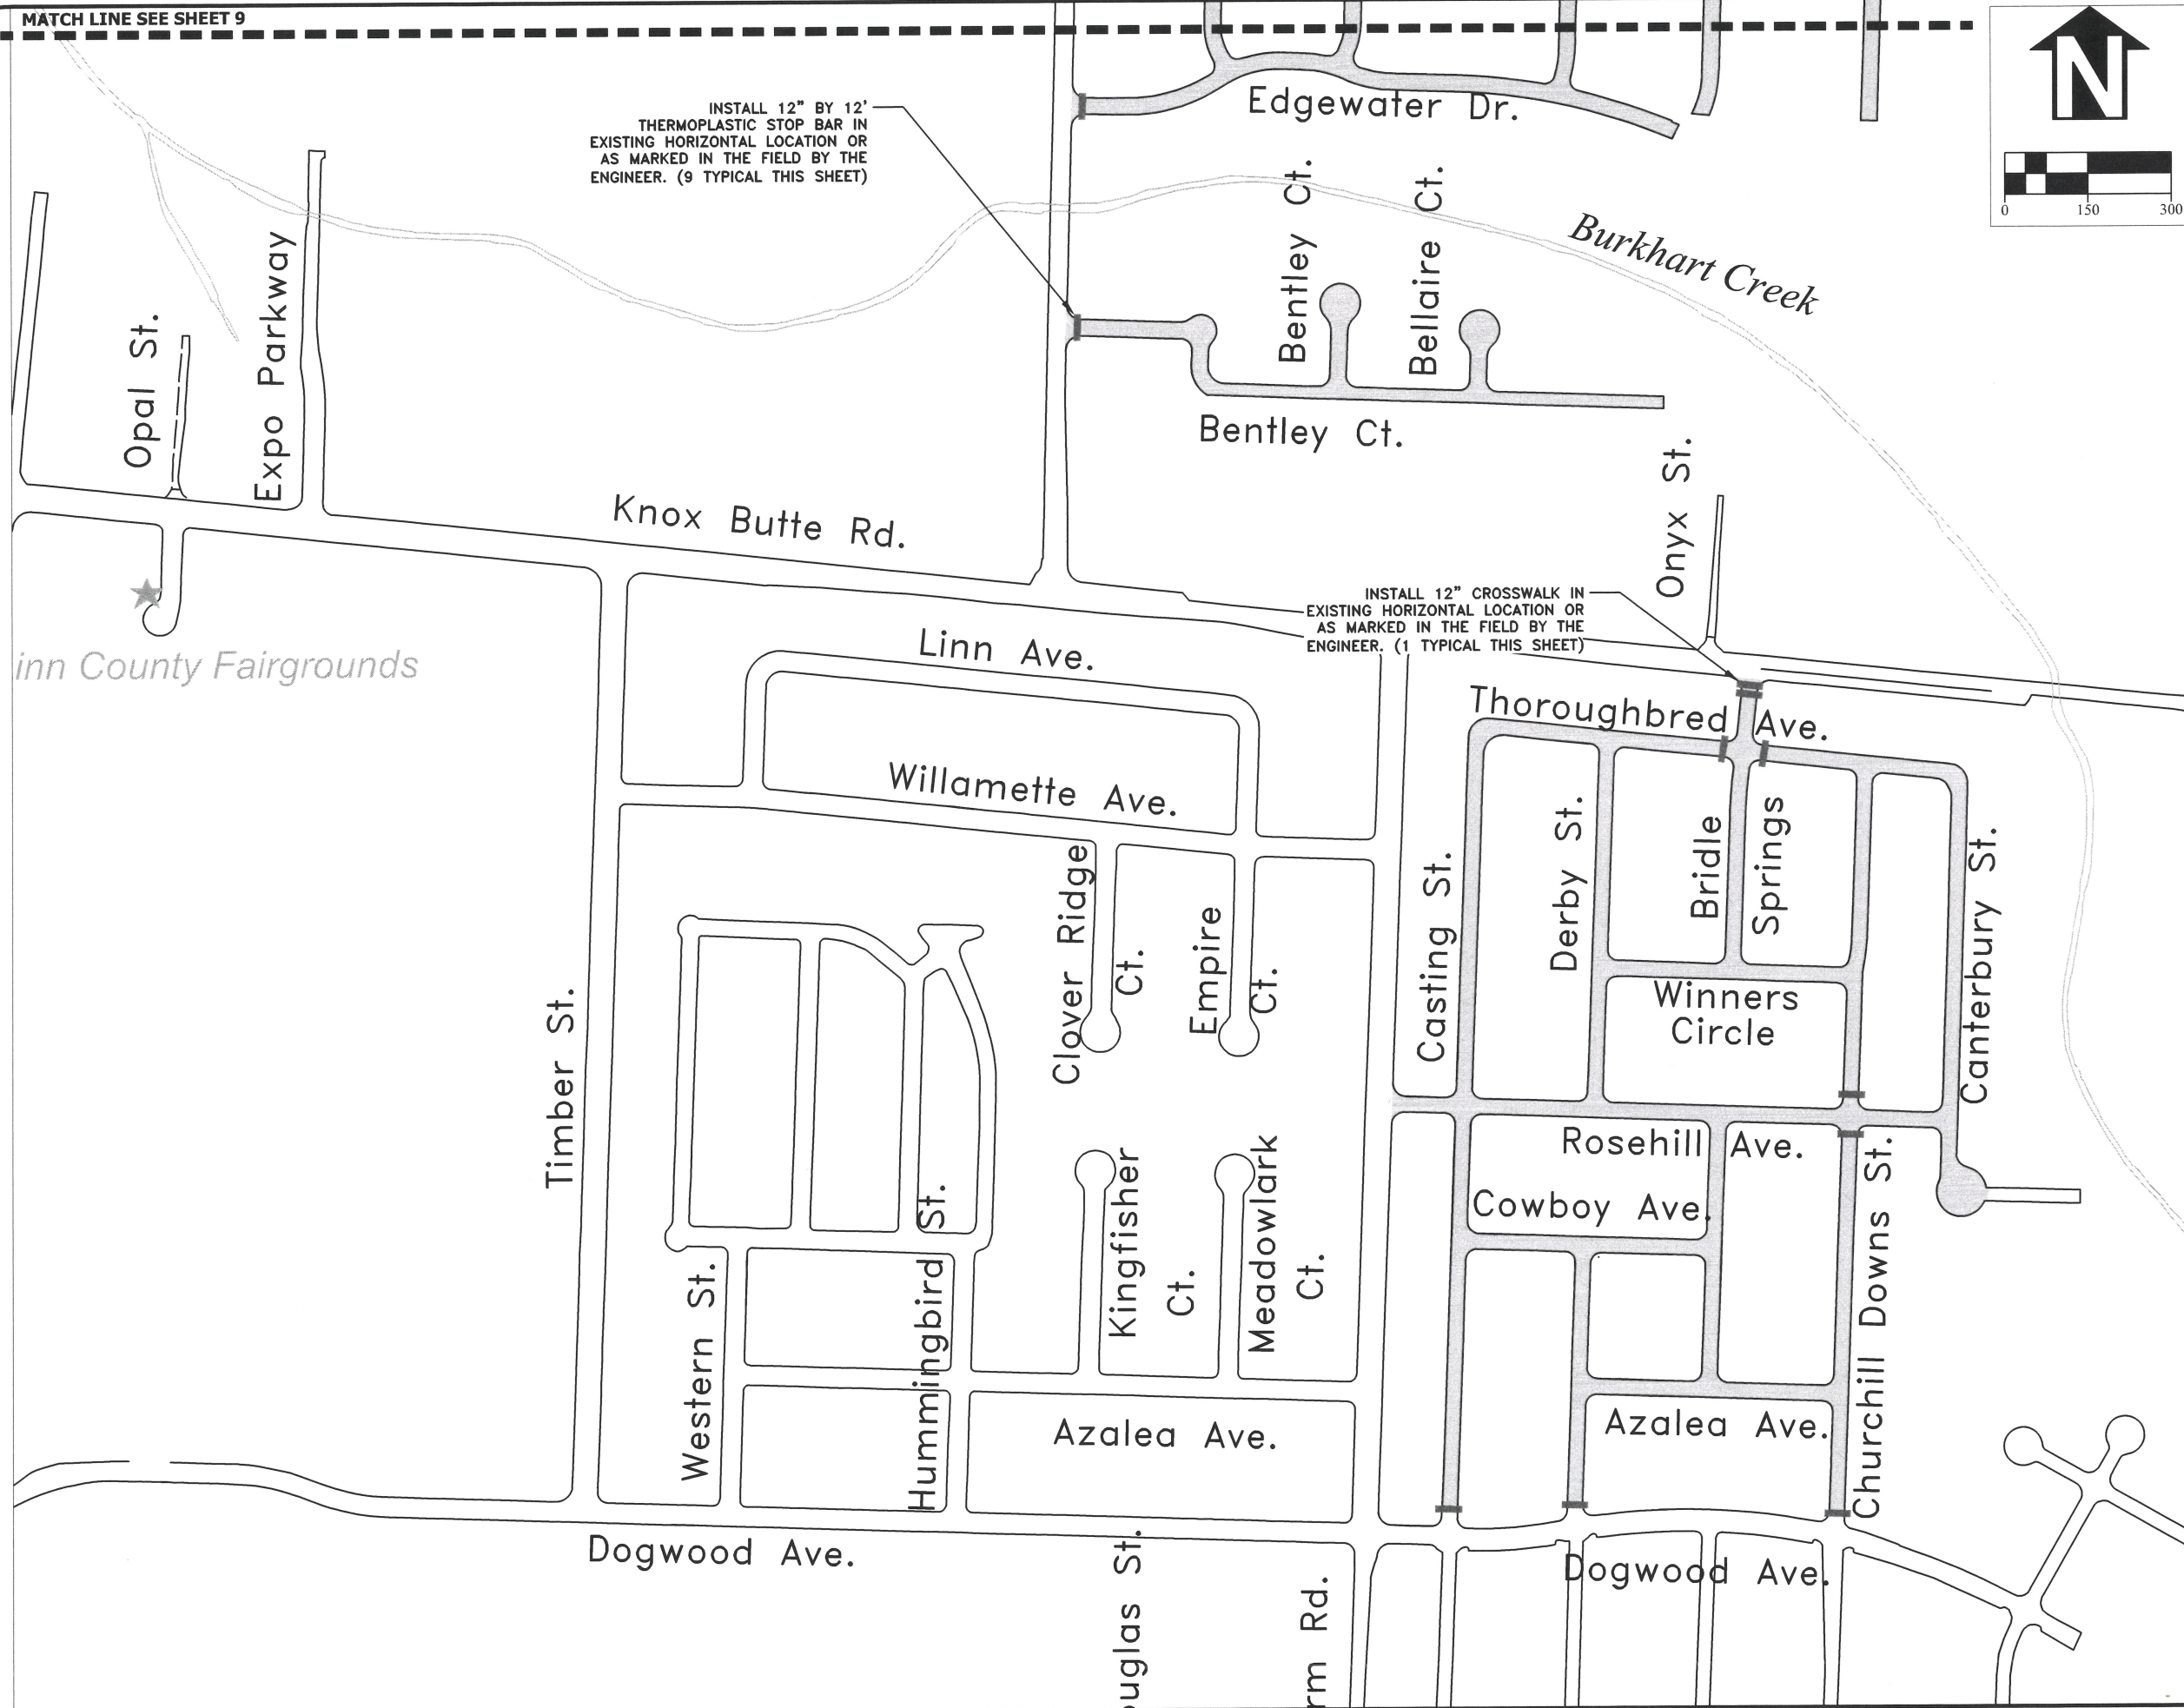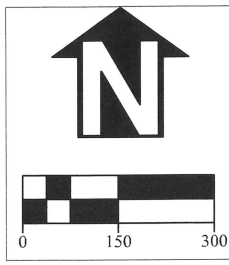

inn County Fairgrounds

DESIGNED: A. MONACO	REVISIONS
DRAWN: A. MONACO	NO: --
CHECKED: C. CERKLEWSKI	BY: --
DATE: 3/5/2024	DATE: --

PUBLIC WORKS DEPARTMENT
ENGINEERING SERVICES

ST-24-04, 2024 SLURRY SEALS
STREET STRIPING





EXPIRATION DATE: 12/31/2025

SHEET NO. 10 OF 17

PROJECT NO: ST-24-04

FILE: BASE.DWG

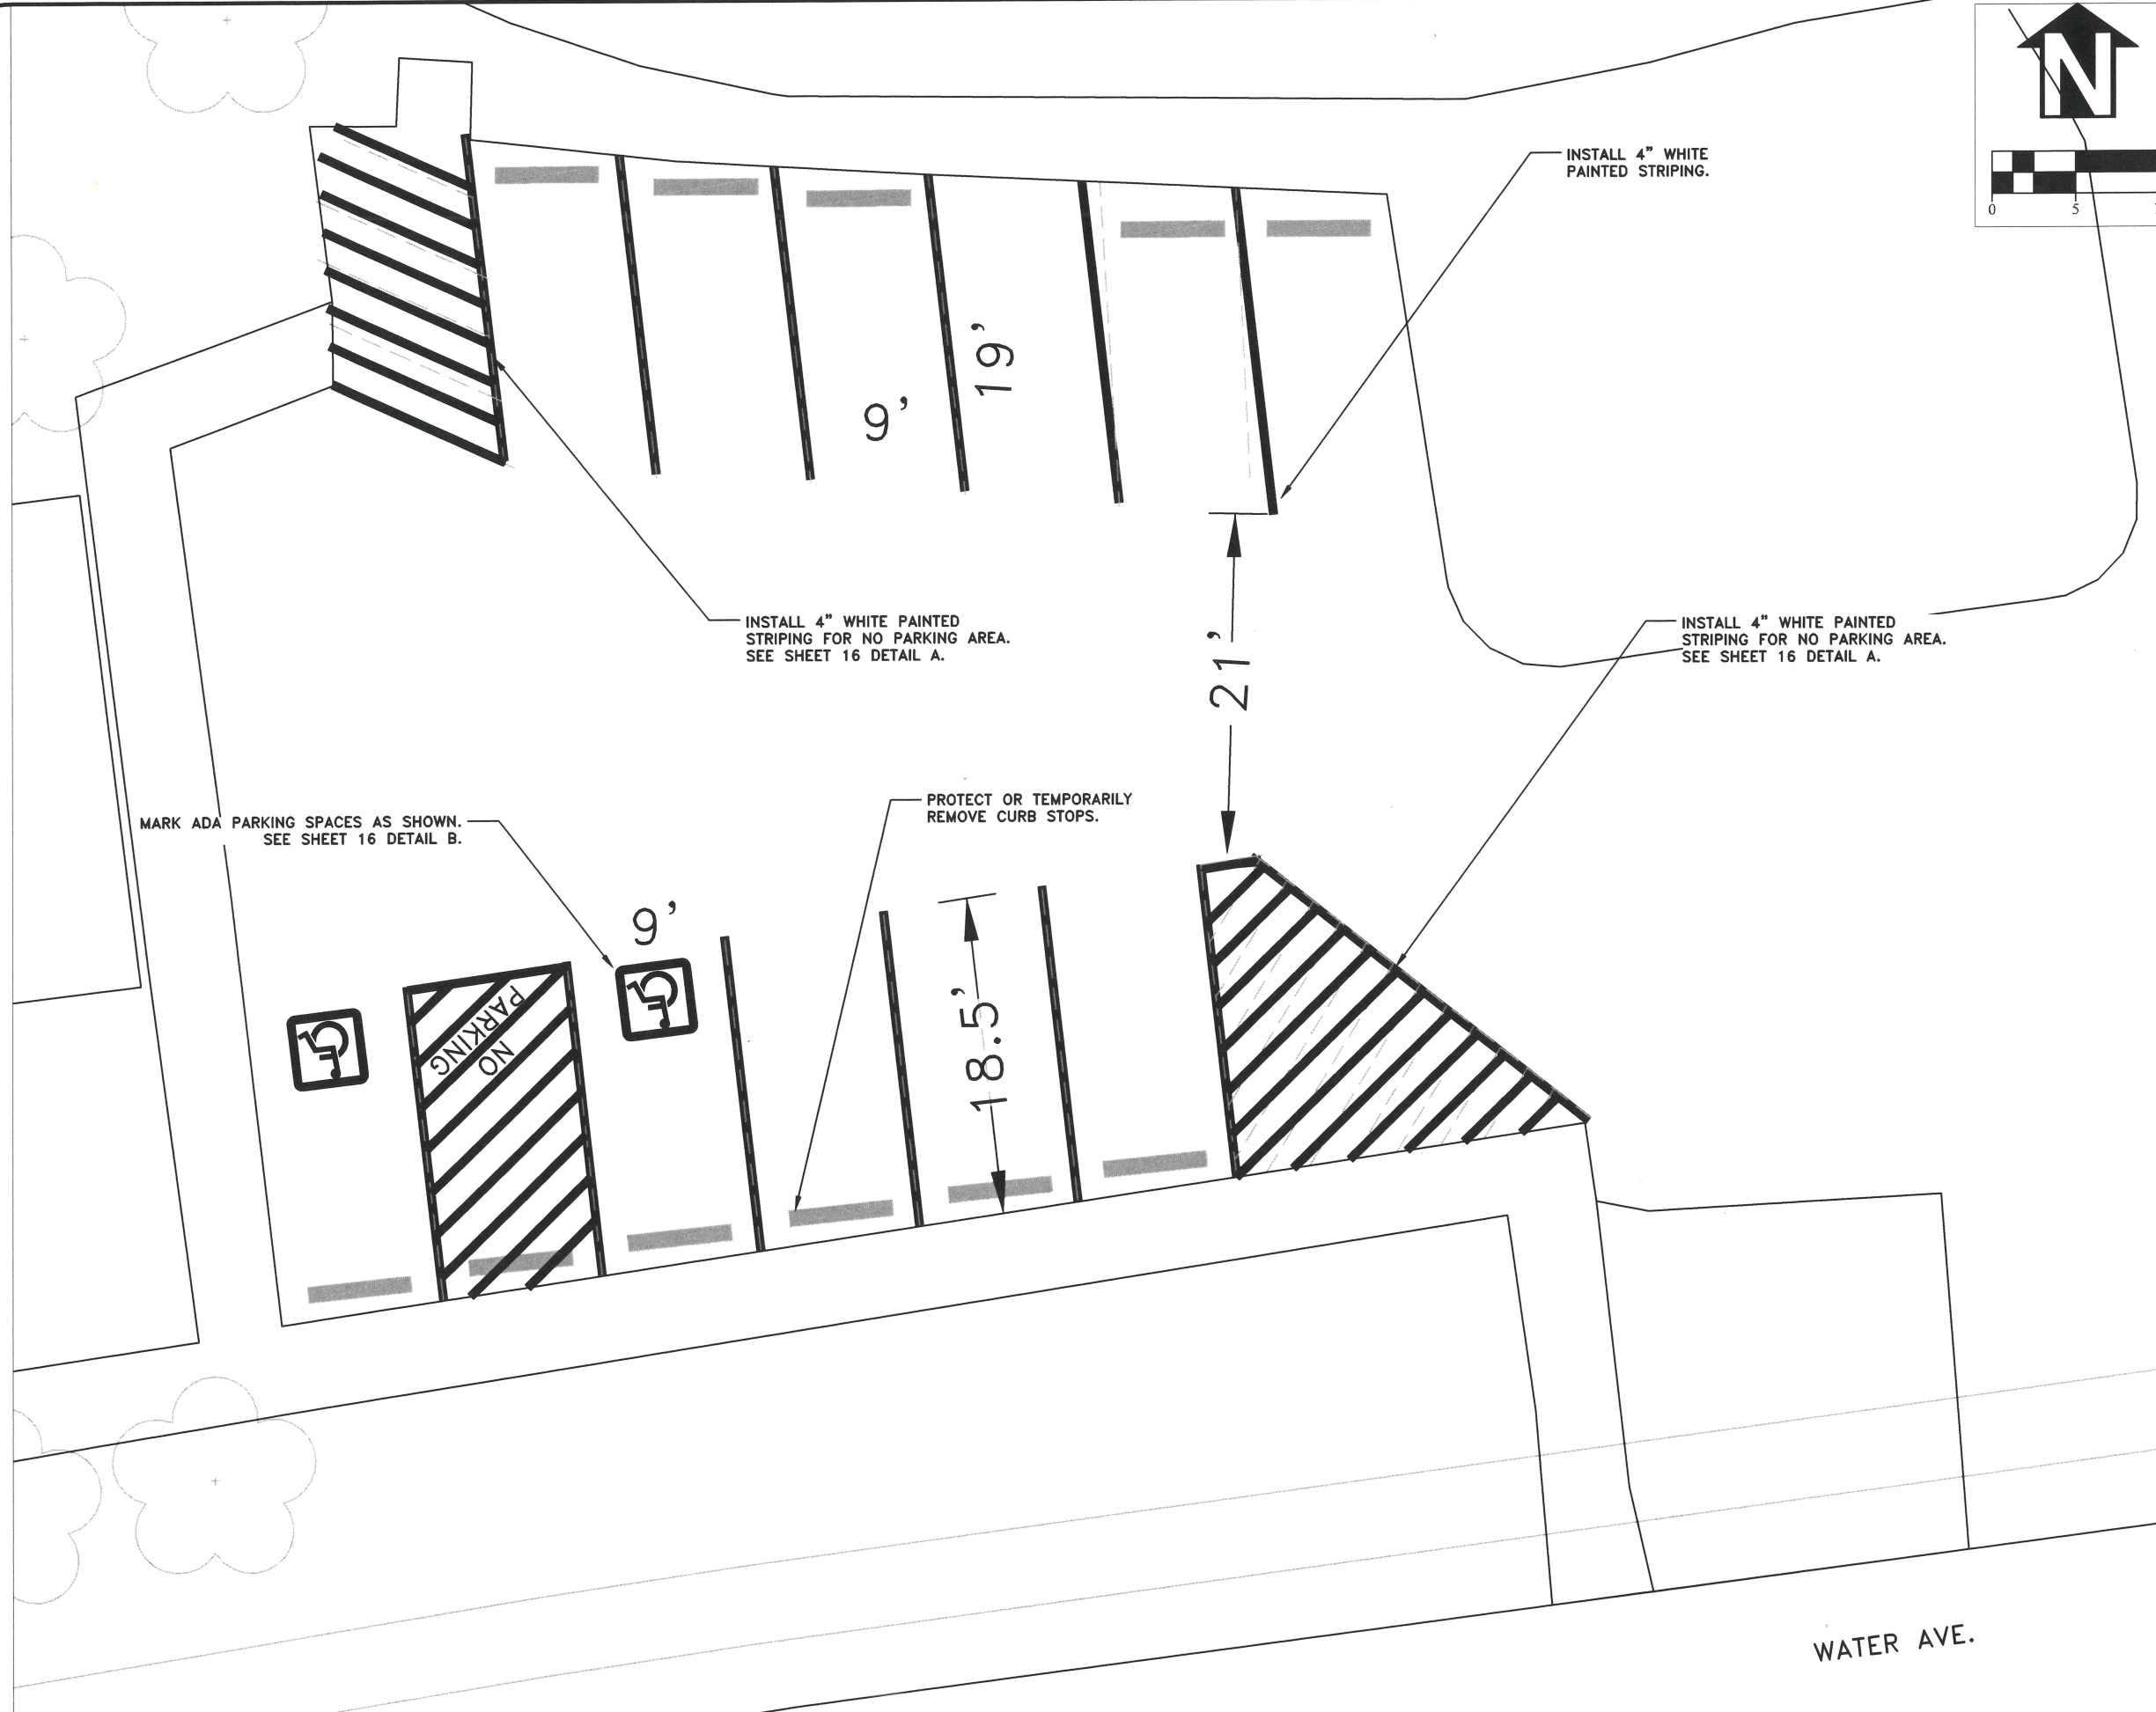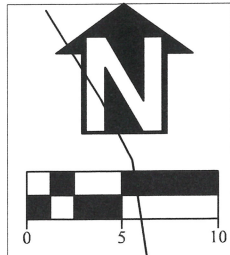

DESIGNED: A. MONACO	REVISIONS
DRAWN: A. MONACO	NO: --
CHECKED: C. CERKLEWSKI	BY: --
DATE: 3/5/2024	

PUBLIC WORKS DEPARTMENT
ENGINEERING SERVICES

ST-24-04, 2024 SLURRY SEALS
RIVERFRONT COMMUNITY CENTER PARKING LOT



EXPIRATION DATE: 12/31/2025


SHEET NO. 11 OF 17

PROJECT NO: ST-24-04

FILE: BASE.DWG

WATER AVE.

GRAND PRAIRIE RD

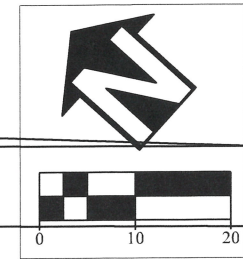

DESIGNED: A. MONACO
DRAWN: A. MONACO
CHECKED: C. CERKLEWSKI
DATE: 3/5/2024

REVISIONS	
NO.	BY:

MARK ADA PARKING SPACE AS SHOWN.
SEE SHEET 16 DETAIL B.

INSTALL 4" WHITE
PAINTED STRIPING.

MARK ADA PARKING SPACE AS SHOWN.
SEE SHEET 16 DETAIL B.



PUBLIC WORKS DEPARTMENT
ENGINEERING SERVICES

ST-24-04, 2024 SLURRY SEALS
GRAND PRAIRIE PARK PARKING LOT





EXPIRATION DATE: 12/31/2025





SHEET NO. 12 OF 17

PROJECT NO: ST-24-04

FILE: BASE.DWG

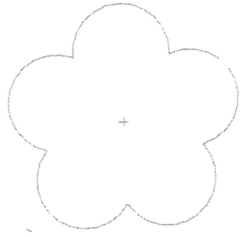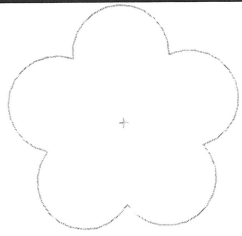

PROTECT OR TEMPORARILY REMOVE CURB STOPS.

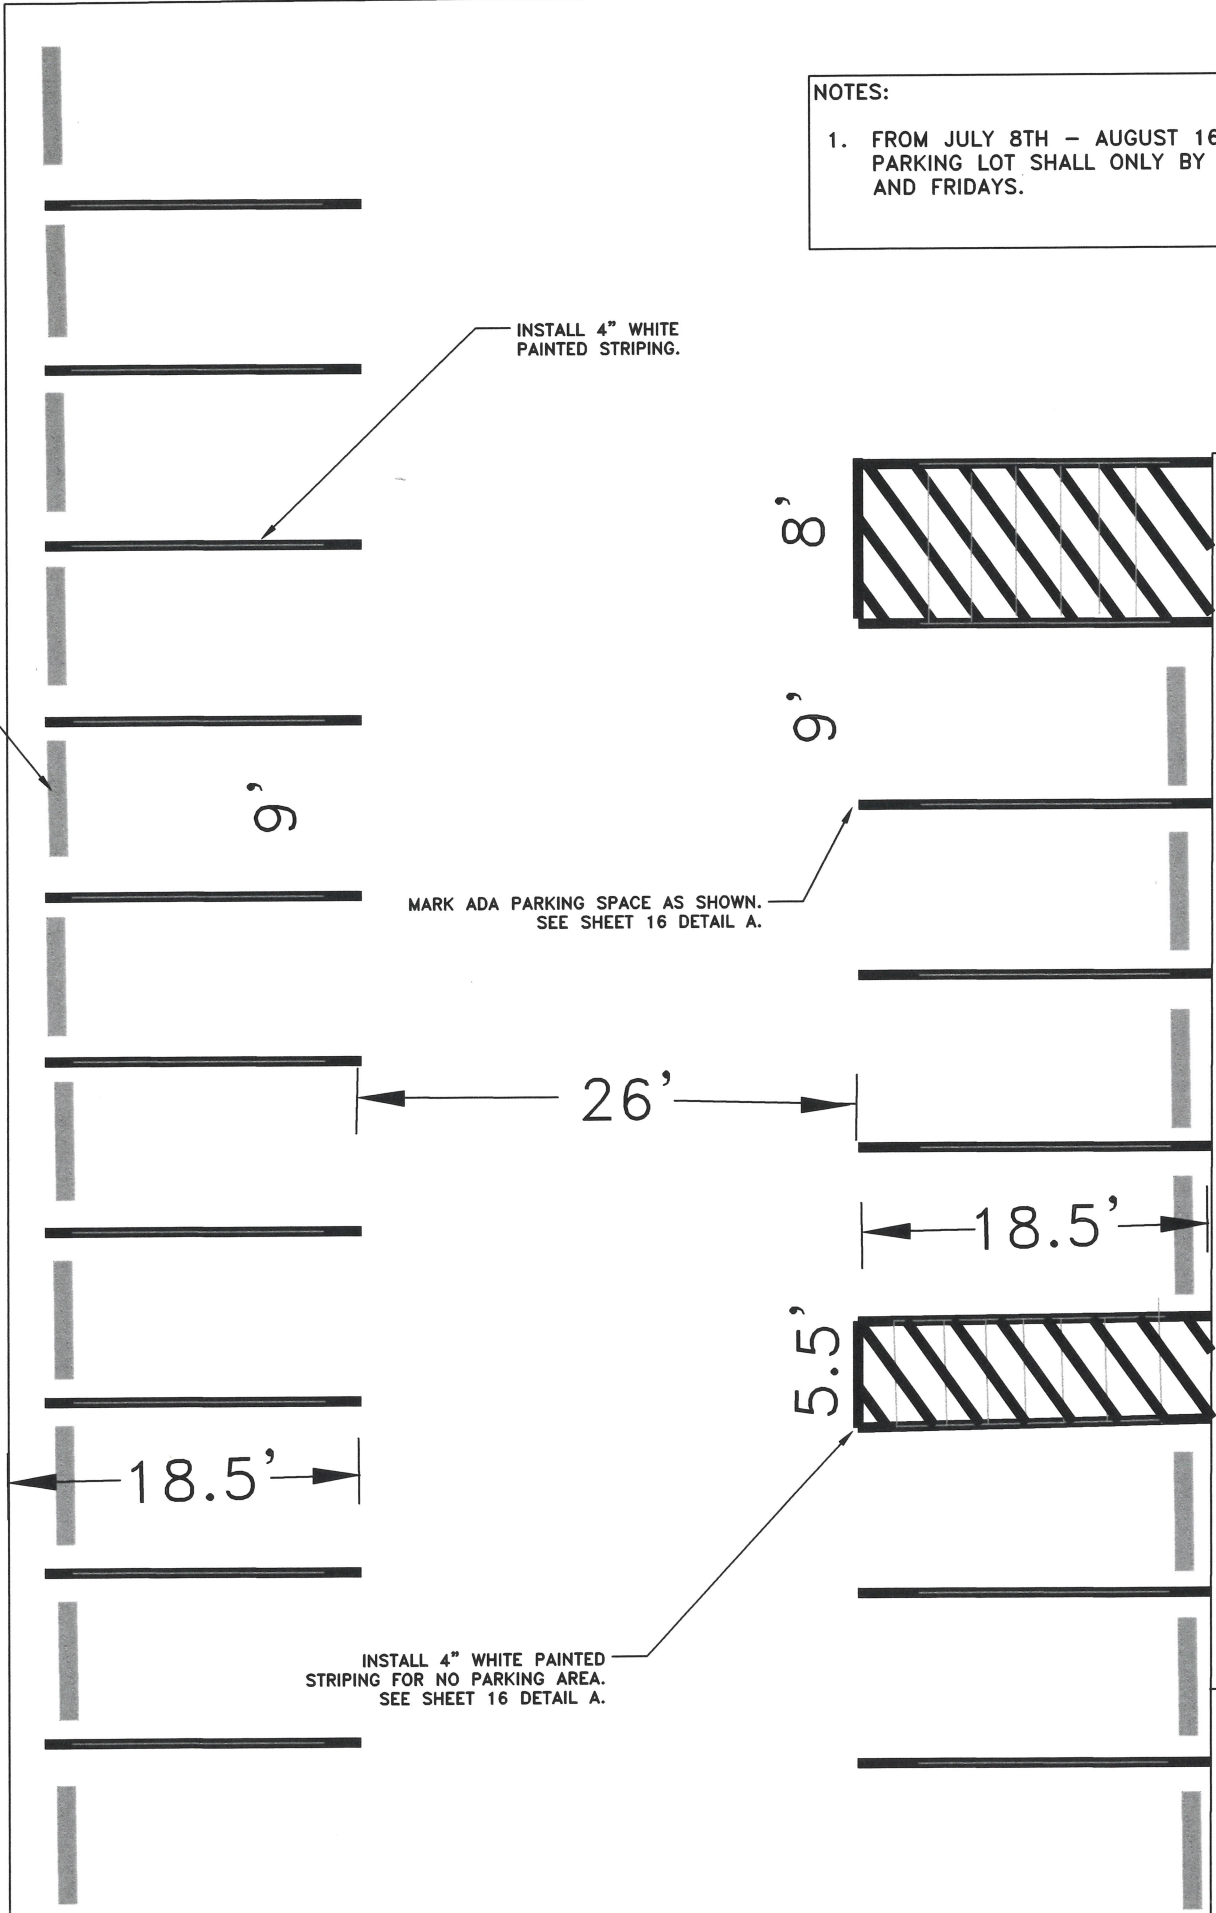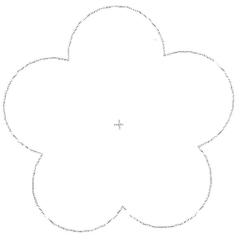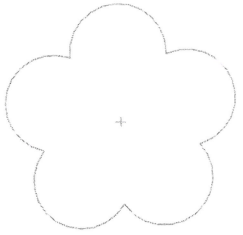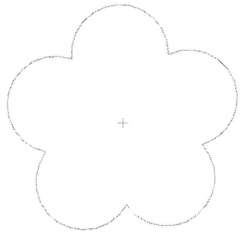


INSTALL 4" WHITE PAINTED STRIPING.

MARK ADA PARKING SPACE AS SHOWN. SEE SHEET 16 DETAIL A.

INSTALL 4" WHITE PAINTED STRIPING FOR NO PARKING AREA. SEE SHEET 16 DETAIL A.

NOTES:

- FROM JULY 8TH - AUGUST 16TH ACCESS TO THIS PARKING LOT SHALL ONLY BY AVAILABLE THURSDAYS AND FRIDAYS.

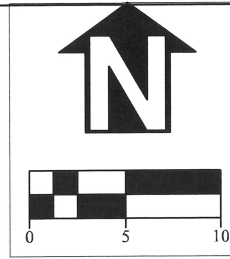

DESIGNED: A. MONACO
 DRAWN: A. MONACO
 CHECKED: C. CERKLEWSKI
 DATE: 3/5/2024

REVISIONS	
NO.	BY:

PUBLIC WORKS DEPARTMENT
ENGINEERING SERVICES



ST-24-04, 2024 SLURRY SEALS
MAPLE LAWN PARKING LOT





EXPIRATION DATE: 12/31/2025

SHEET NO. 13 OF 17

PROJECT NO: ST-24-04

FILE: BASE.DWG

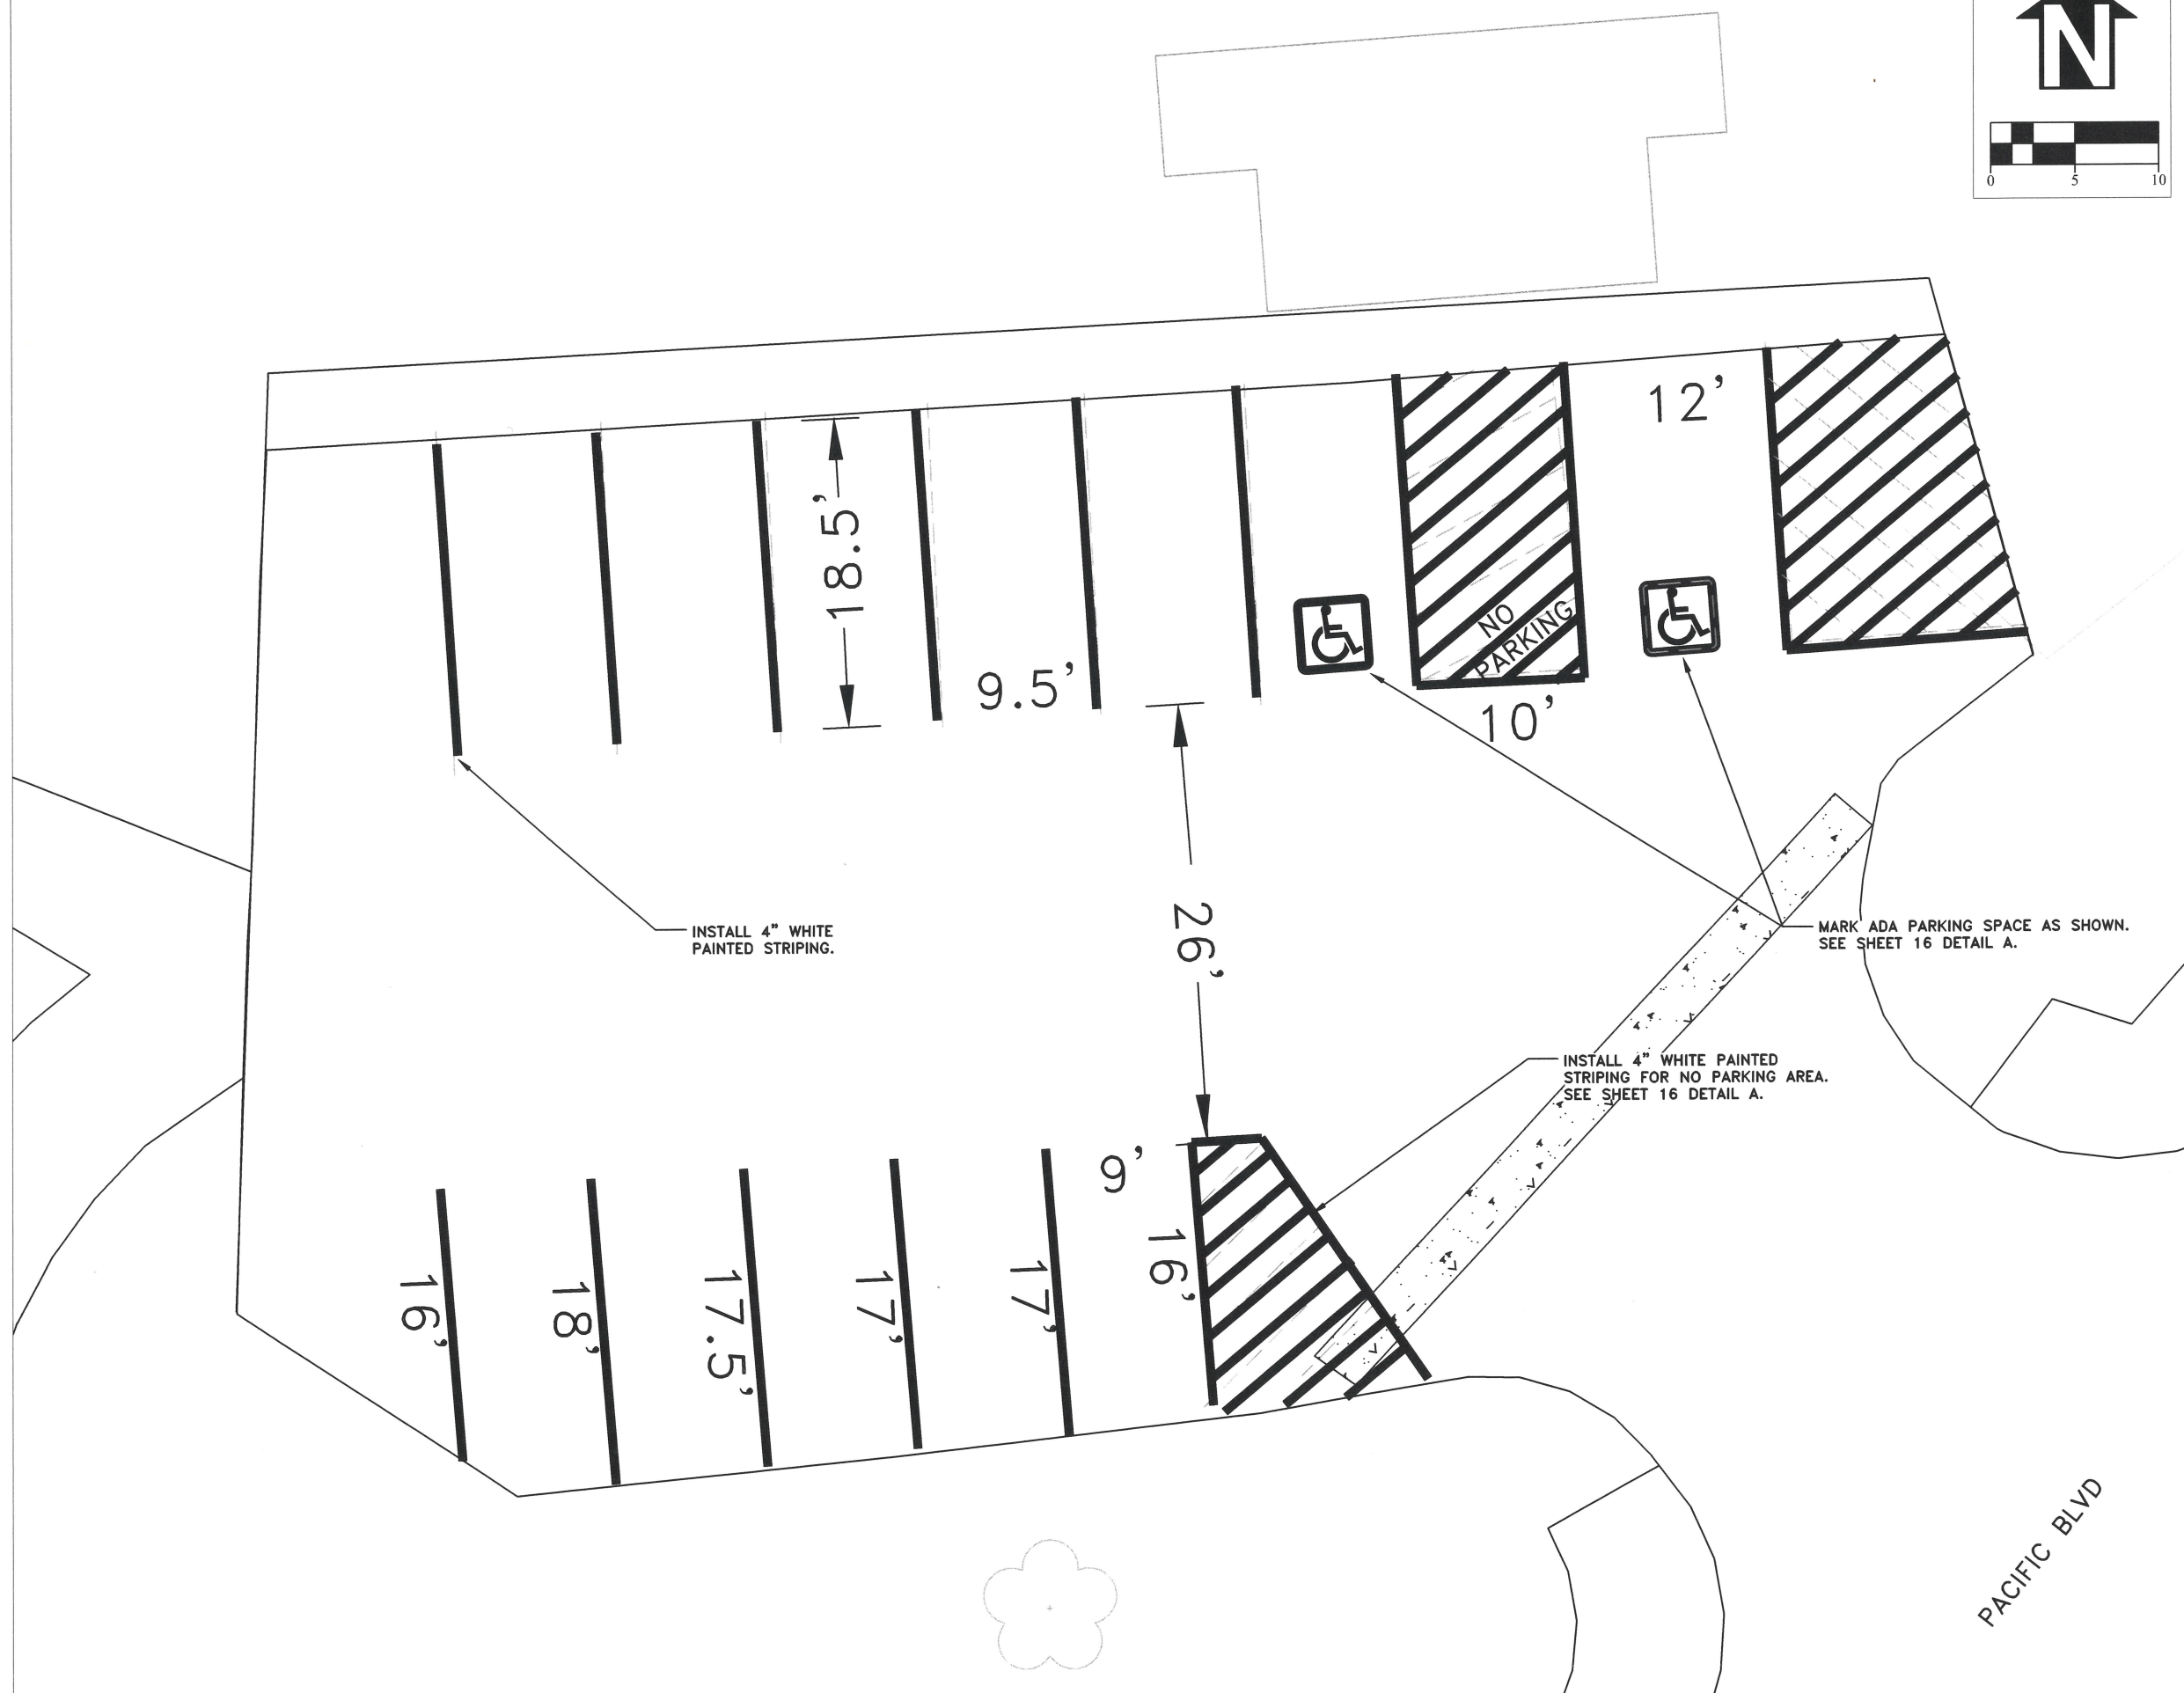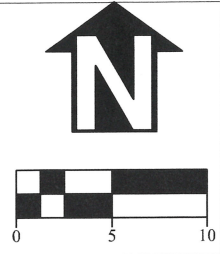

DESIGNED: A. MONACO	REVISIONS
DRAWN: A. MONACO	NO: --
CHECKED: C. CERKLEWSKI	BY: --
DATE: 3/5/2024	DATE: --

PUBLIC WORKS DEPARTMENT
ENGINEERING SERVICES



ST-24-04, 2024 SLURRY SEALS
WAVERLY PARK UPPER PARKING LOT





EXPIRATION DATE: 12/31/2025
 SHEET NO. 14 OF 17
 PROJECT NO: ST-24-04
 FILE: BASE.DWG

PACIFIC BLVD

ALBANY AVE.

SALEM AVE.

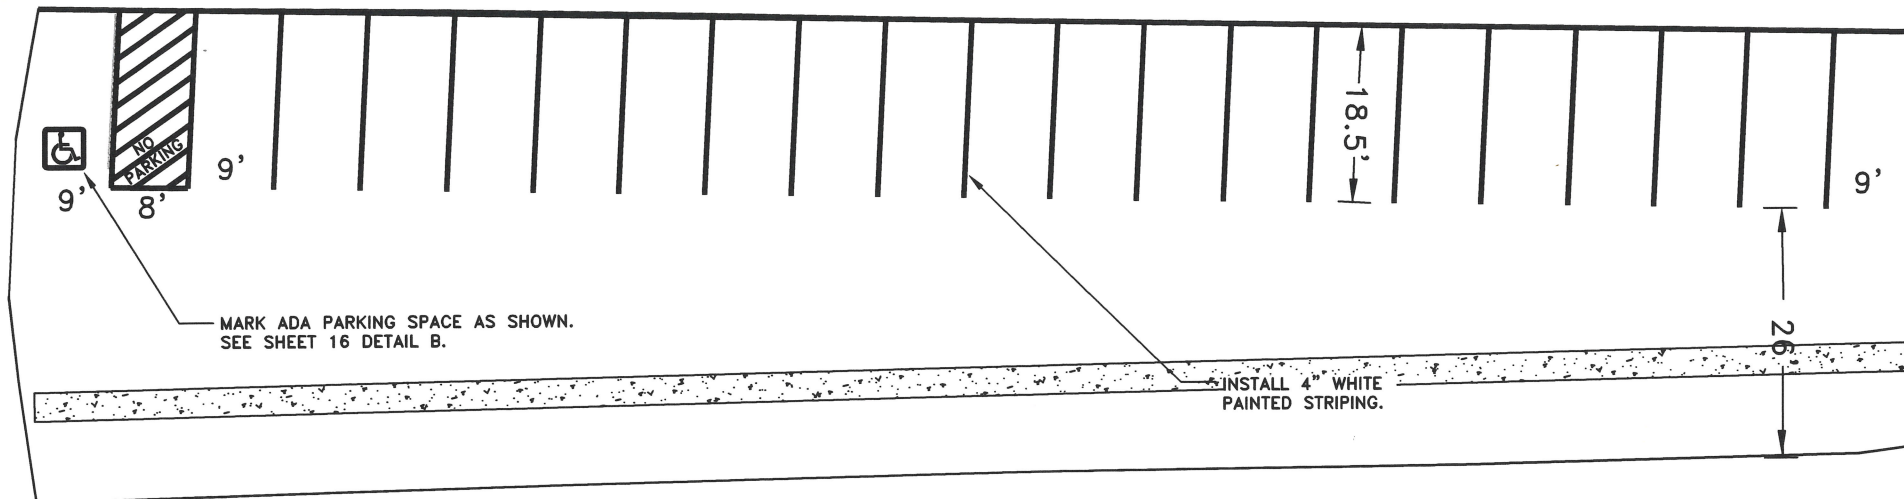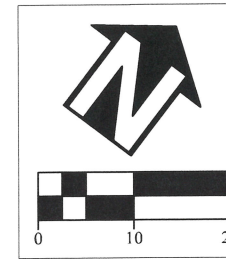


MARK ADA PARKING SPACE AS SHOWN.
SEE SHEET 16 DETAIL B.

INSTALL 4" WHITE
PAINTED STRIPING.

DESIGNED: A. MONACO
DRAWN: A. MONACO
CHECKED: C. CERKLEWSKI
DATE: 3/5/2024

REVISIONS
NO: BY:
DATE:

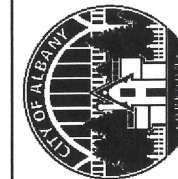

PUBLIC WORKS DEPARTMENT
ENGINEERING SERVICES

ST-24-04, 2024 SLURRY SEALS
WAVERLY PARK LOWER PARKING LOT



EXPIRATION DATE: 12/31/2025


SHEET NO. 15 OF 17

PROJECT NO: ST-24-04

FILE: BASE.DWG


DETAIL A

SCALE: NOT TO SCALE

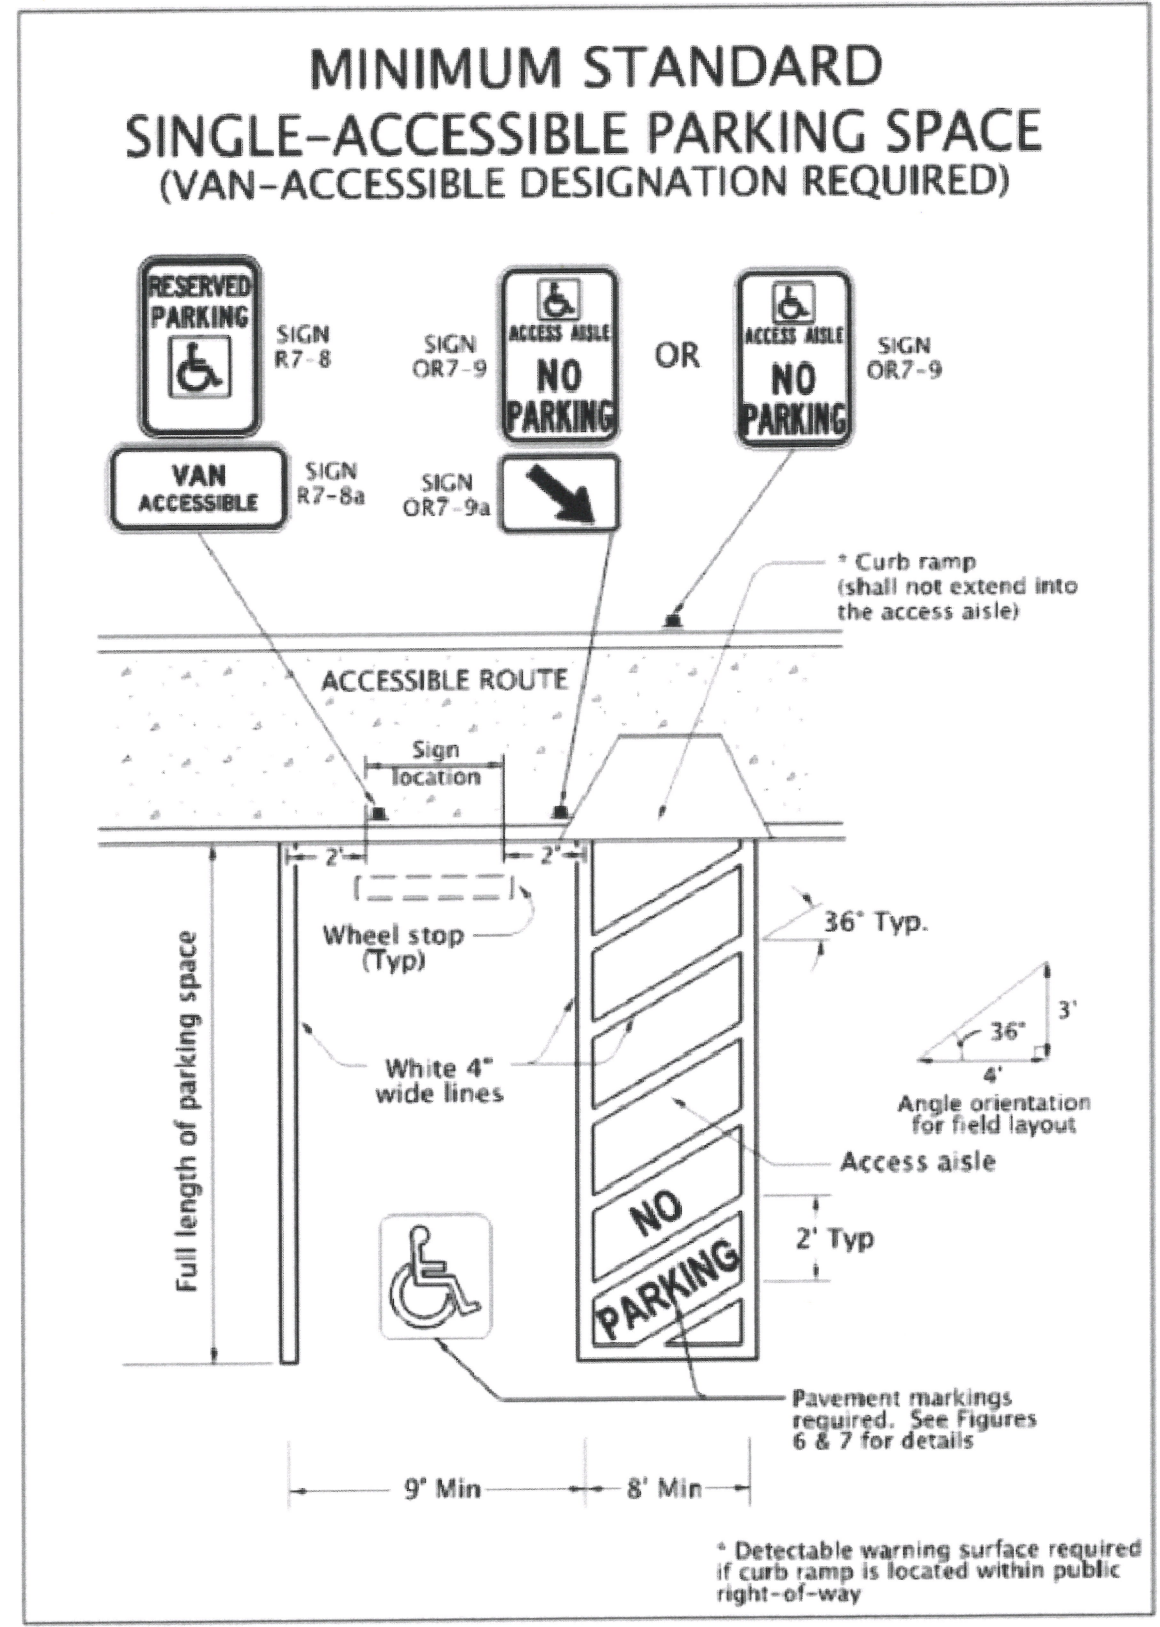

DETAIL B


SCALE: NOT TO SCALE

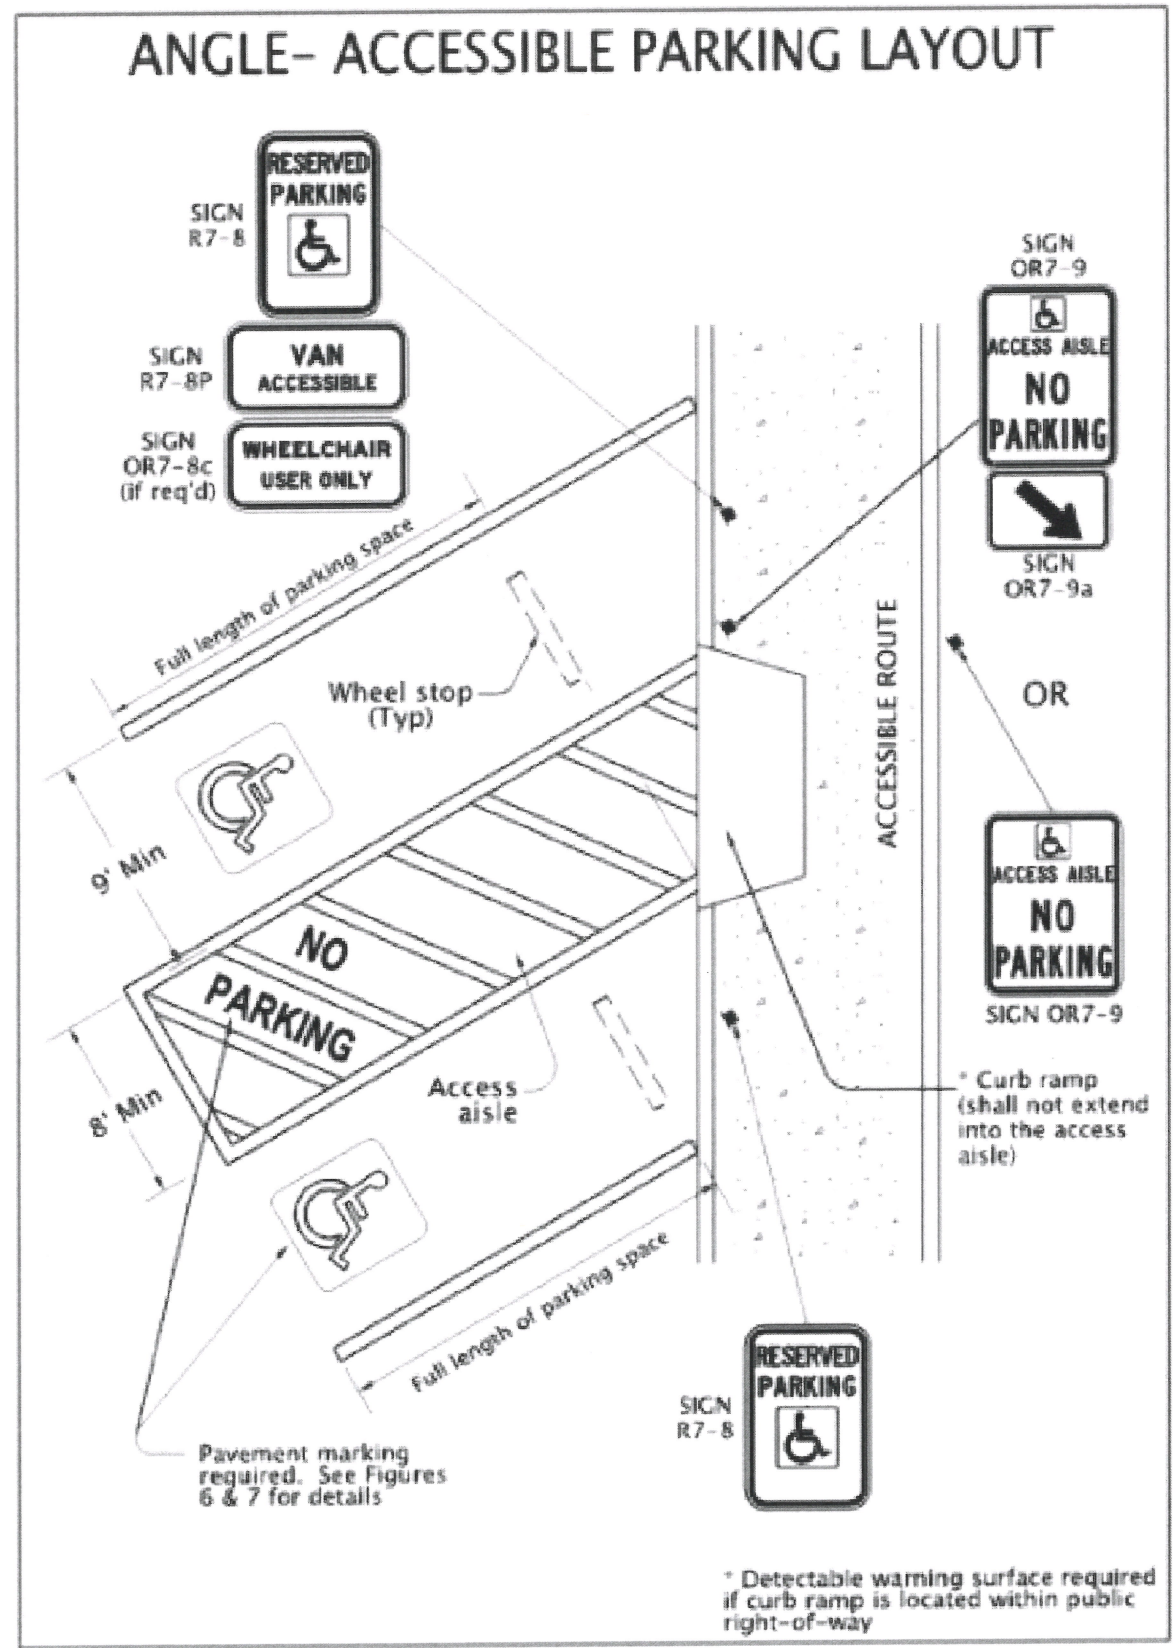

DESIGNED: A. MONACO	REVISIONS
DRAWN: A. MONACO	NO: --
CHECKED: C. CERKLEWSKI	BY: --
DATE: 3/5/2024	DATE: --

PUBLIC WORKS DEPARTMENT
ENGINEERING SERVICES

ST-24-04, 2024 SLURRY SEALS
DETAILS


 REGISTERED PROFESSIONAL ENGINEER
 56,471PE
Christopher L. Cerkowski
 OREGON
 JULY 9, 2002
 CHRISTOPHER L. CERKLEWSKI
 EXPIRATION DATE: 12/31/2025
 SHEET NO. 16 OF 17
 PROJECT NO: ST-24-04
 FILE: BASE.DWG

DETAIL C

SCALE: NOT TO SCALE


PAVEMENT MARKING LEGEND



Pavement Marking Legend: White or Yellow, Retroreflective


The "No Parking" pavement marking is used to designate an access aisle reserved for persons use parking with a DMV permit. This marking shall be required for all access aisles next to accessible parking spaces. Engineering judgement should be used for placement location to give best visual location to prevent illegal use of access aisle. Yellow may be used instead of white to increase contrast between access aisle white lines and the "No Parking" legend.

DETAIL D
ACCESSIBLE PARKING STENCIL DETAIL
SCALE: NOT TO SCALE

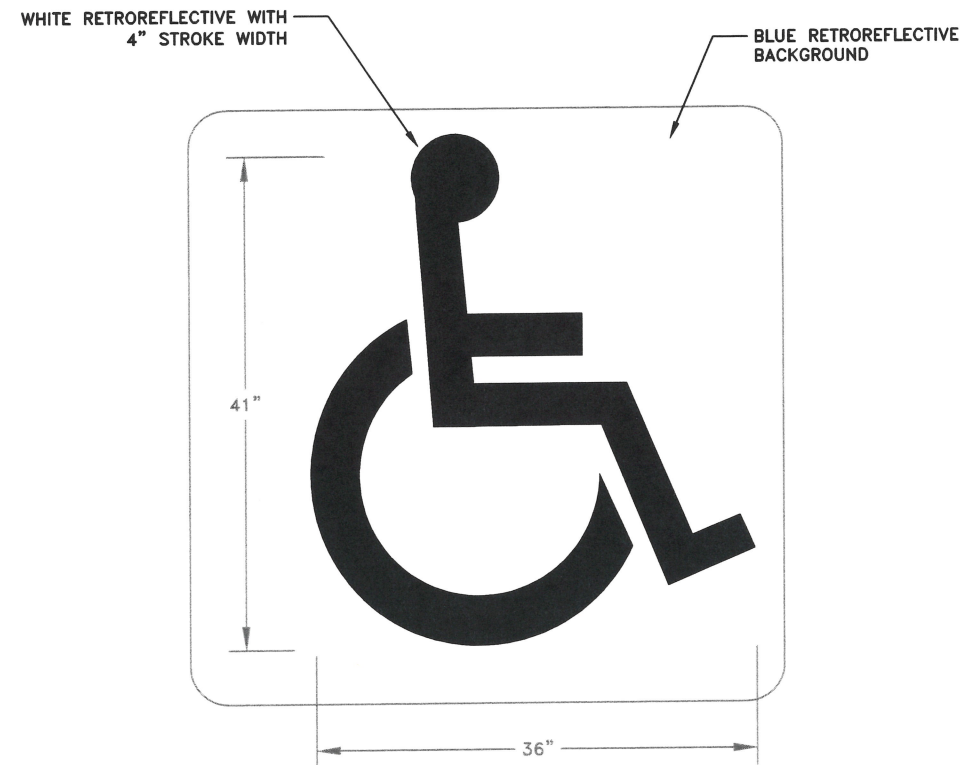

DESIGNED: A. MONACO	REVISIONS	NO:	BY:
DRAWN: A. MONACO			
CHECKED: C. CERKLEWSKI			
DATE: 3/5/2024			

PUBLIC WORKS DEPARTMENT
ENGINEERING SERVICES

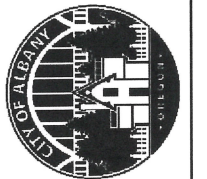

ST-24-04, 2024 SLURRY SEALS
DETAILS



EXPIRATION DATE: 12/31/2025

SHEET NO. 17 OF 17

PROJECT NO: ST-24-04

FILE: BASE.DWG